



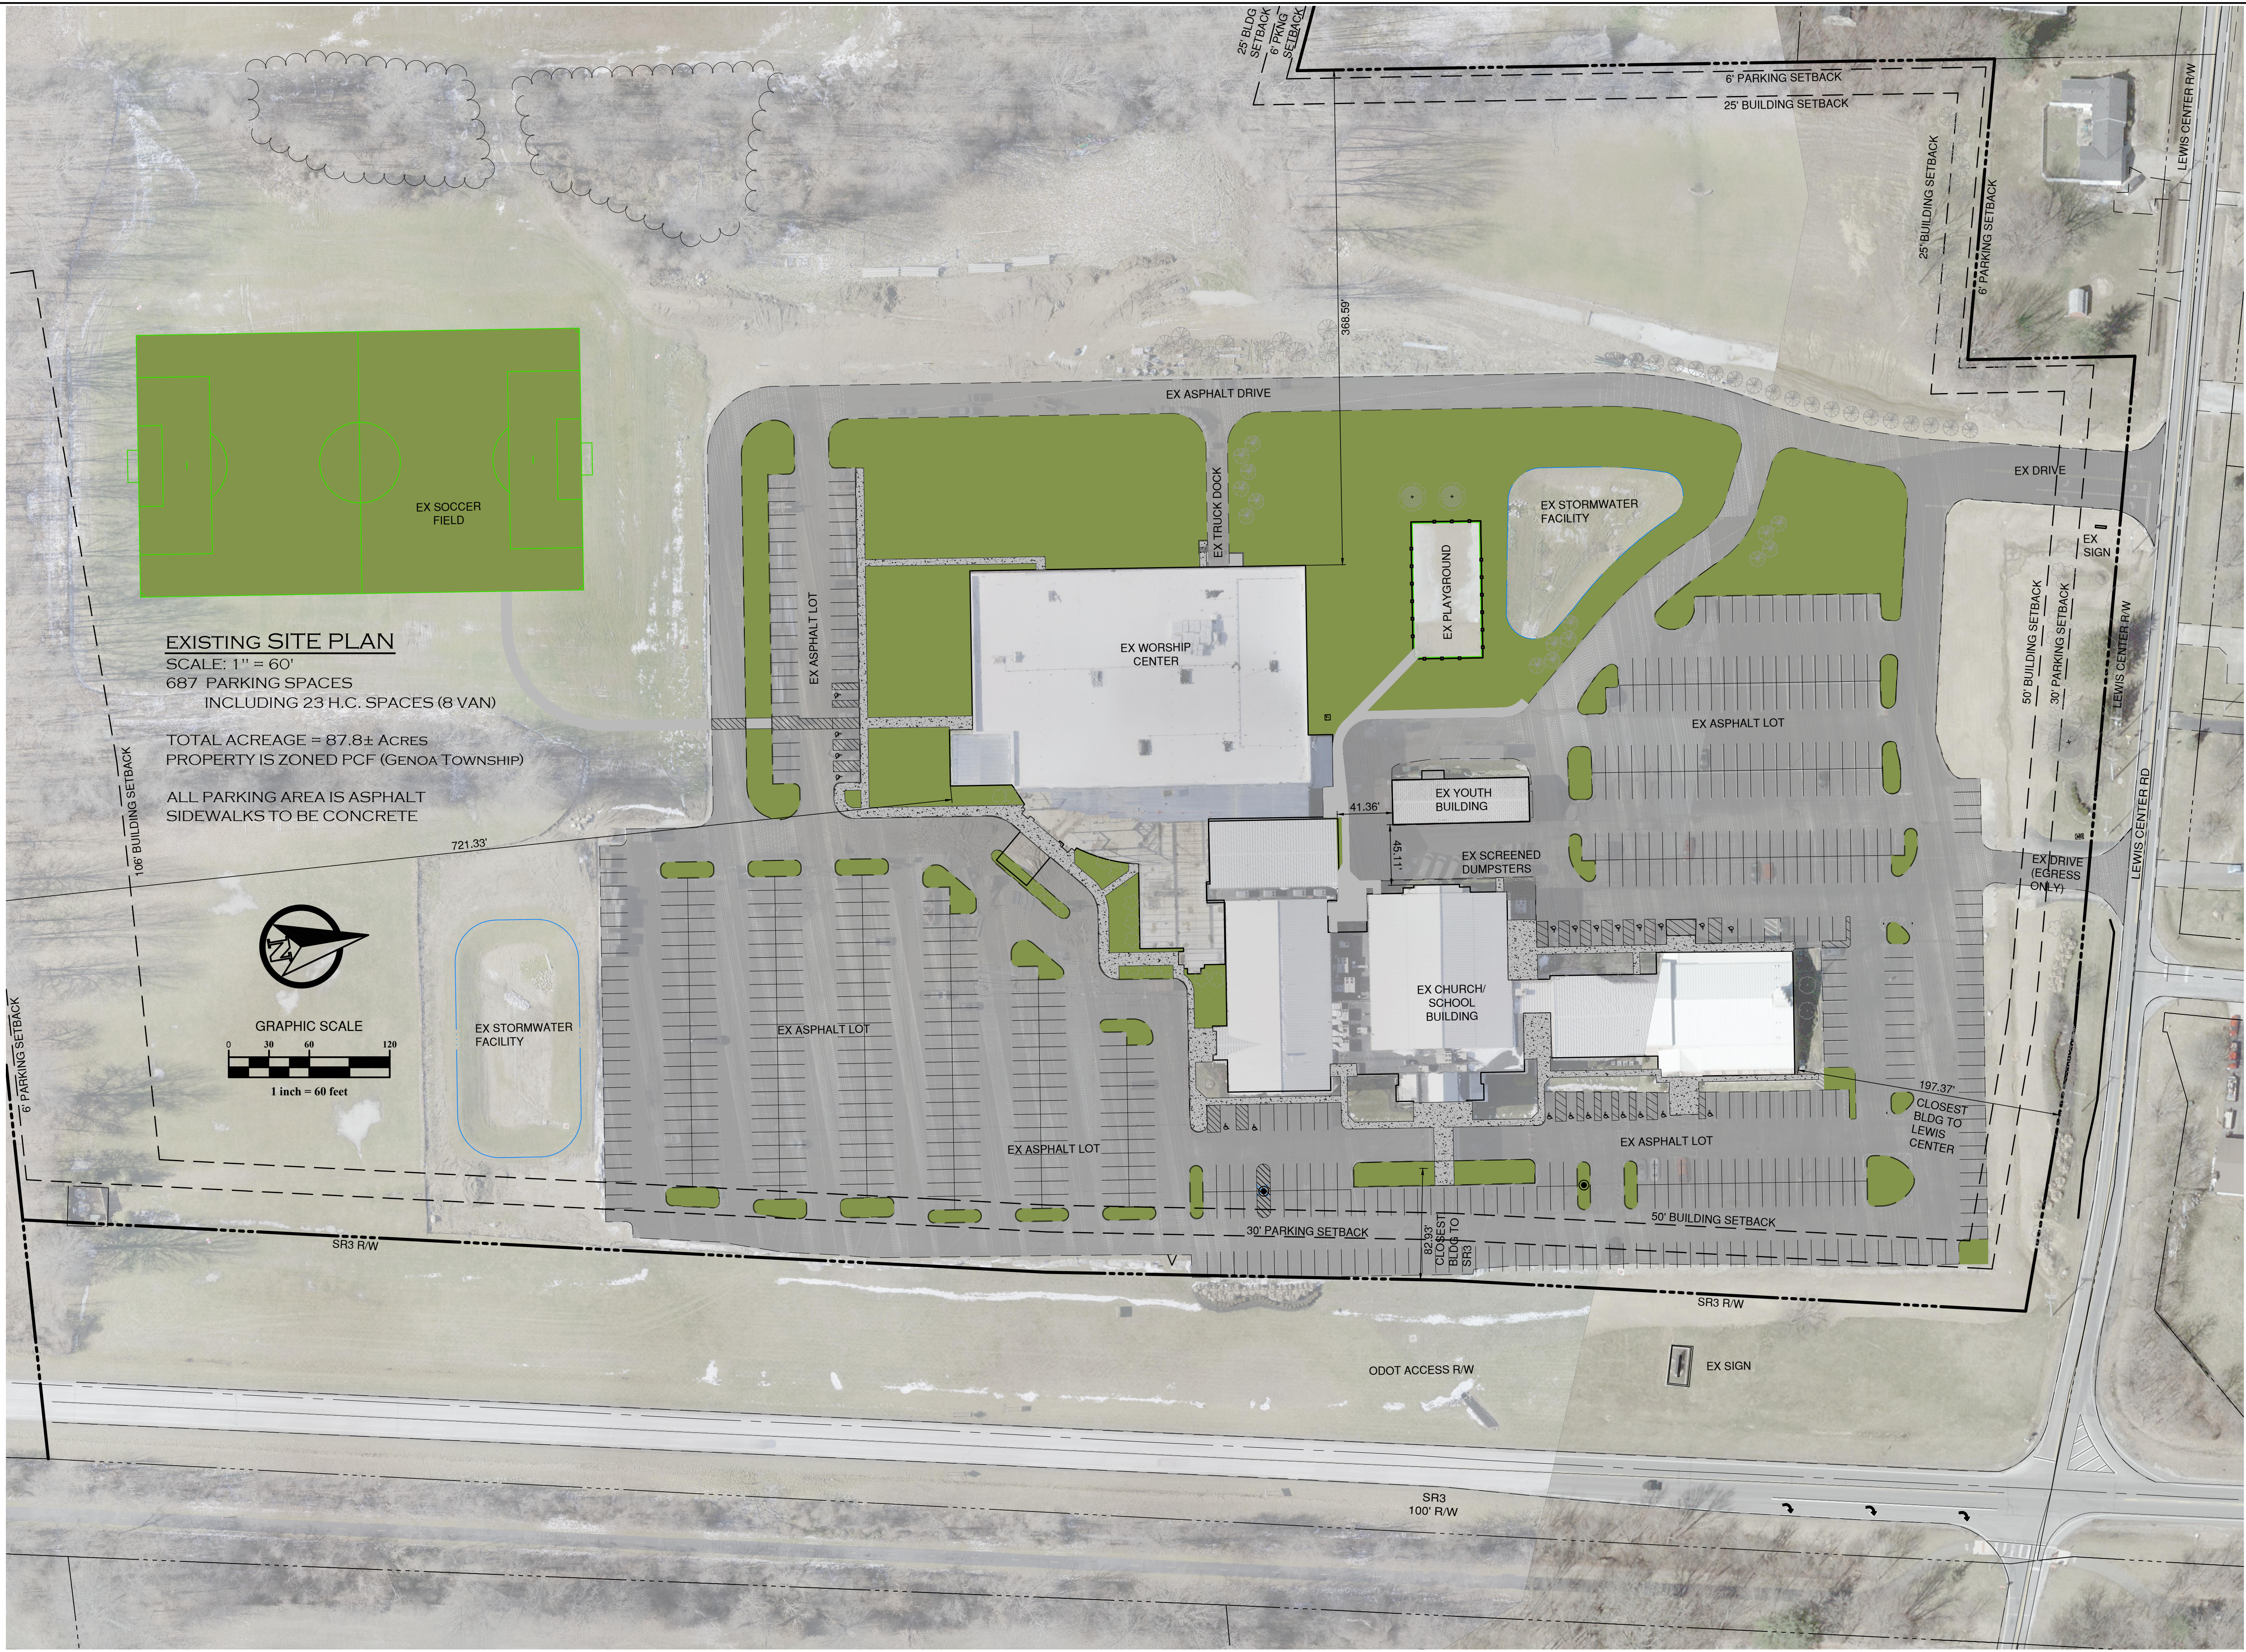

EXISTING SITE PLAN
SCALE: 1" = 60'
687 PARKING SPACES
INCLUDING 23 H.C. SPACES (8 VAN)

TOTAL ACREAGE = 87.8± ACRES
PROPERTY IS ZONED PCF (GENOA TOWNSHIP)

ALL PARKING AREA IS ASPHALT
SIDEWALKS TO BE CONCRETE

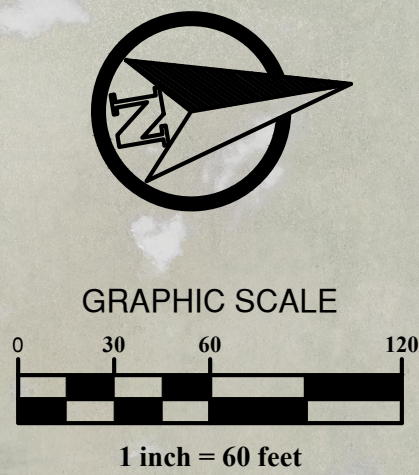

The McKnight Group
Leaders in Innovative Church Design and Building

McKnight & Hosterman Architects, Inc.
3351 McDowell Road Phone: (614) 875-1655
P.O. Box 370 Fax: (614) 875-7006
Grove City, Ohio 43123 www.mcknightgroup.com

GHD
GANDEE HEYDINGER GROUP
CIVIL ENGINEERS & SURVEYORS

642 Brookedge Blvd. Phone: (614) 942-6042
Westerville, OH 43081 Fax: (614) 942-6041
www.ghgcivil.com

IMPLEMENT
Implement Studio
1119 Mount Pleasant Ave Phone: (614) 558-6742
Columbus, OH 43201 www.implementstudio.net

Architect is not responsible for any dimensions
scaled from drawings. Dimensions noted take
precedence.

Genoa

Addition for:
GENOA CHURCH
Project Address:
7562 Lewis Center Rd., Westerville, OH 43082

DRAWING	DATE
☐ GENOA TWP SUBMITTAL	5 FEB 2021
☐ GENOA TWP SUBMITTAL	15 MAR 2021
☒ GENOA TWP SUBMITTAL	21 APR 2021
☐ Permit Set	
☐ Bid Set	

REVISIONS

"A"	5 FEBRUARY 2021
"B"	15 MARCH 2021
"C"	21 APRIL 2021

**EXISTING
CONDITIONS
PLAN**

2021-C1

218328