

Architect is not responsible for any dimensions scaled from drawings. Dimensions noted take precedence.

DESIGN DEVELOPMENT
GENOA CHRISTIAN ACADEMY
7562 LEWIS CENTER RD
WESTERVILLE, OH 43082


DRAWING	DATE
☐ DD MEETING #1	11/17/2020
☐ DD MEETING #2	12/15/2020
☒ DD MEETING #3	01/06/2021
☐ 100% CHECKSET	
☐ PERMIT/BID SET	

REVISIONS/ADDENDUMS


EXTERIOR ELEVATIONS

A200


219436

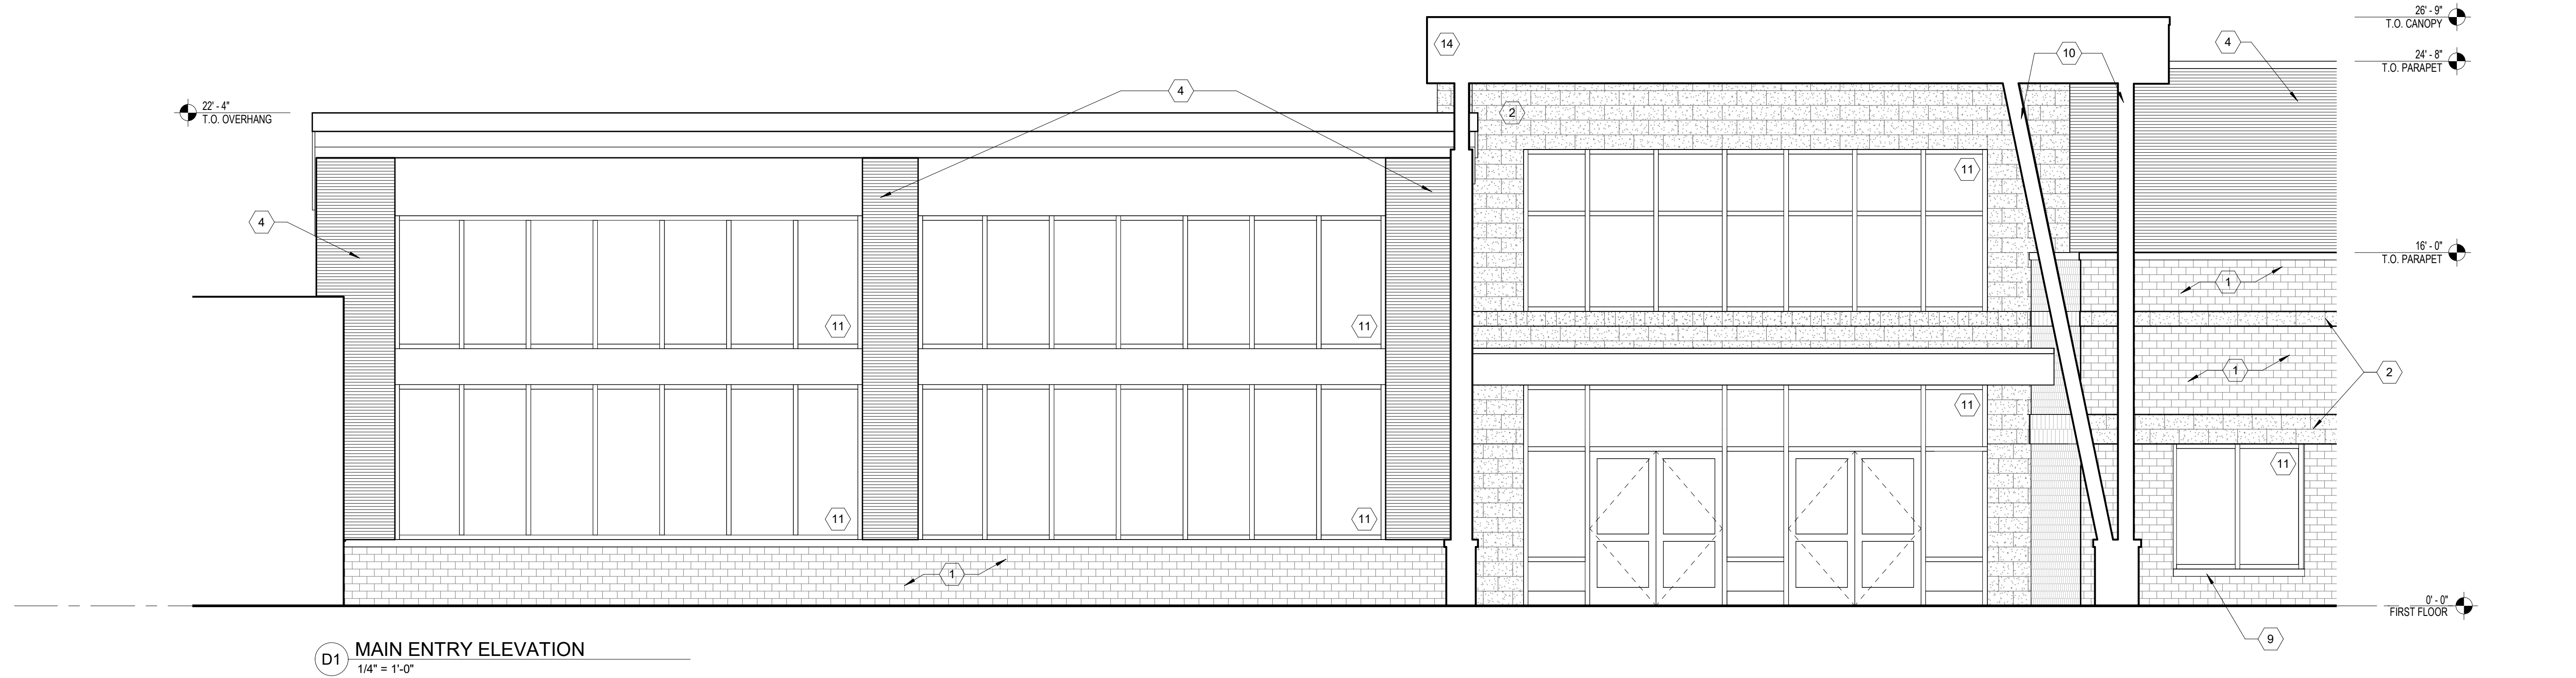


D1 MAIN ENTRY ELEVATION
1/4" = 1'-0"

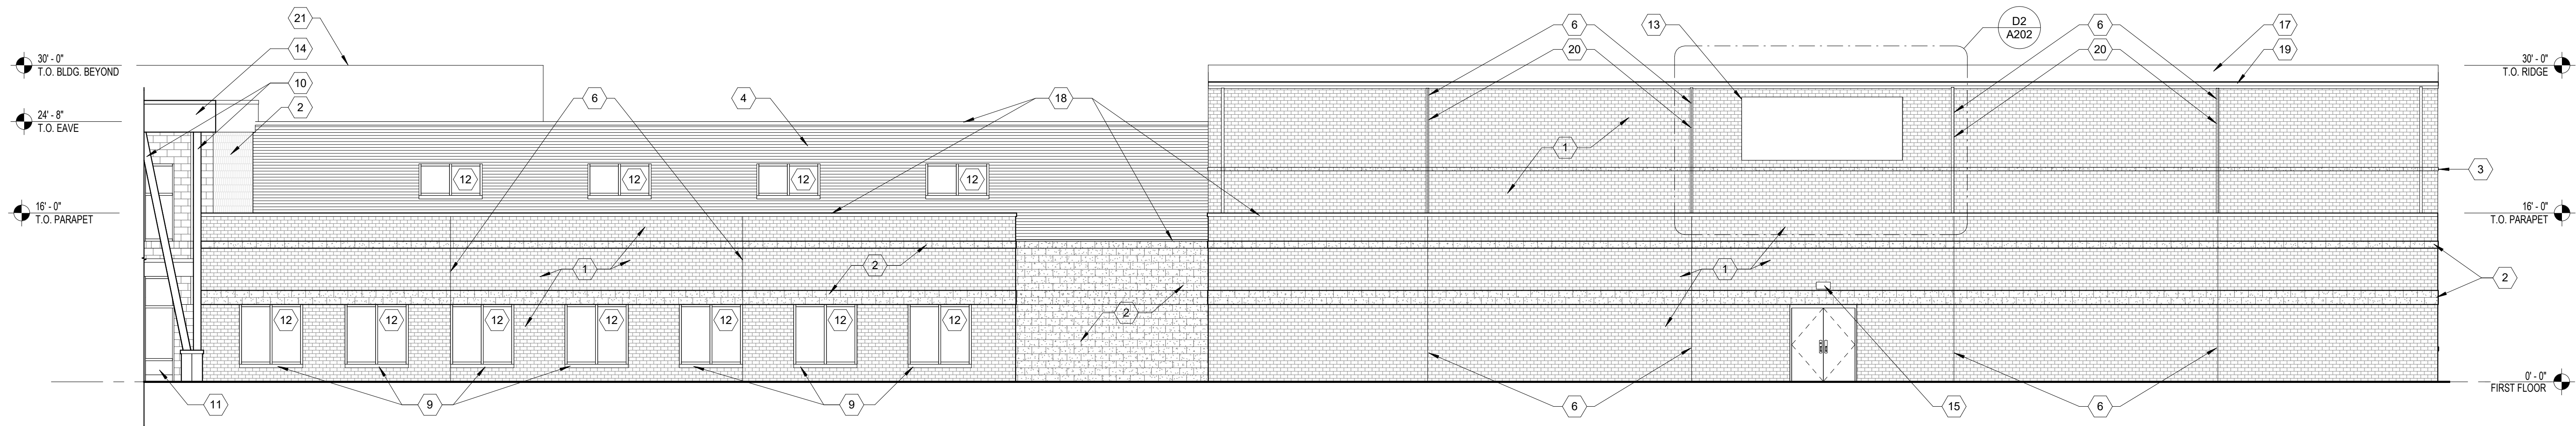

C1 NORTH ELEVATION 'B'
1/8" = 1'-0"

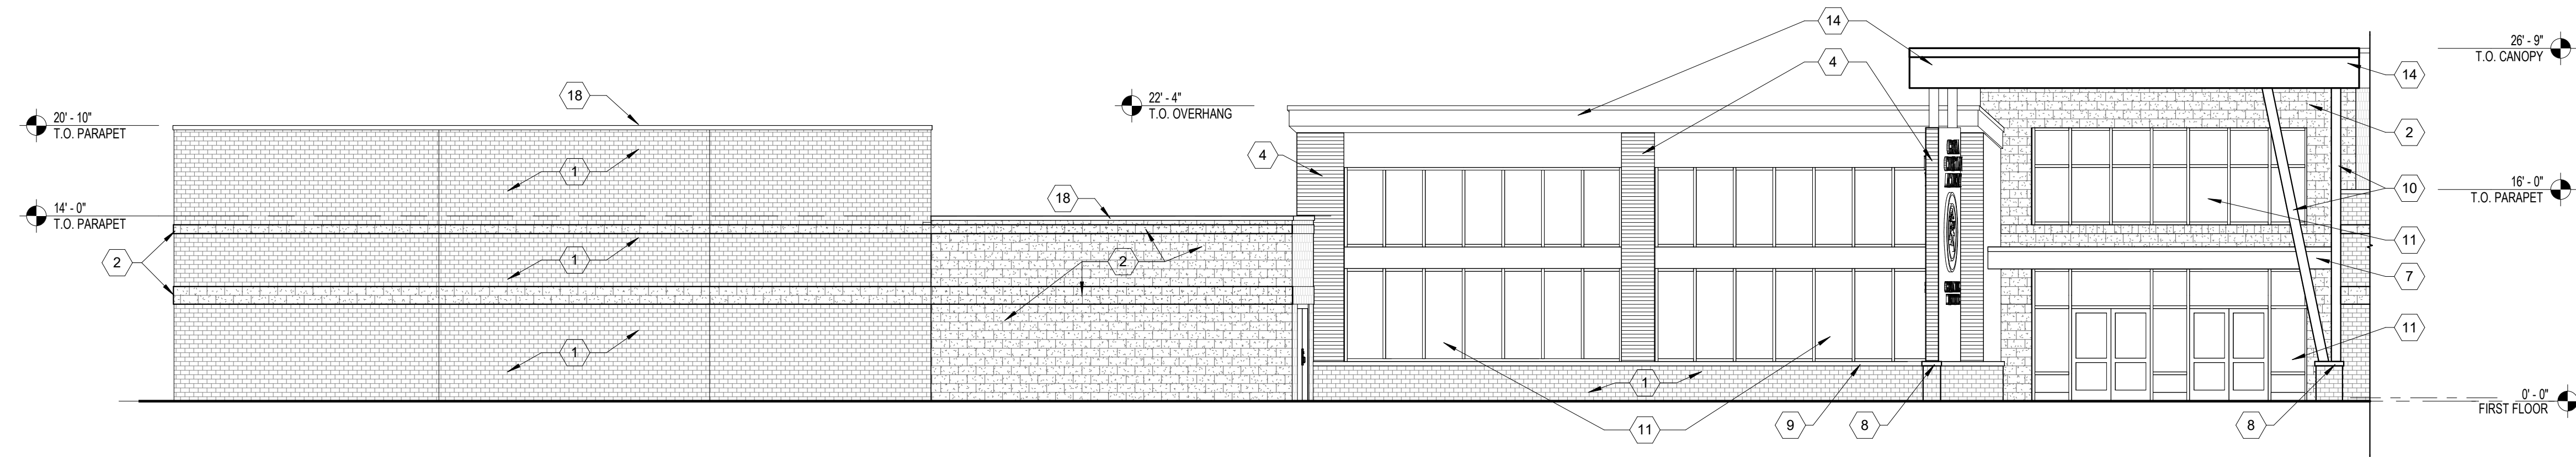

B1 NORTH ELEVATION 'A'
1/8" = 1'-0"

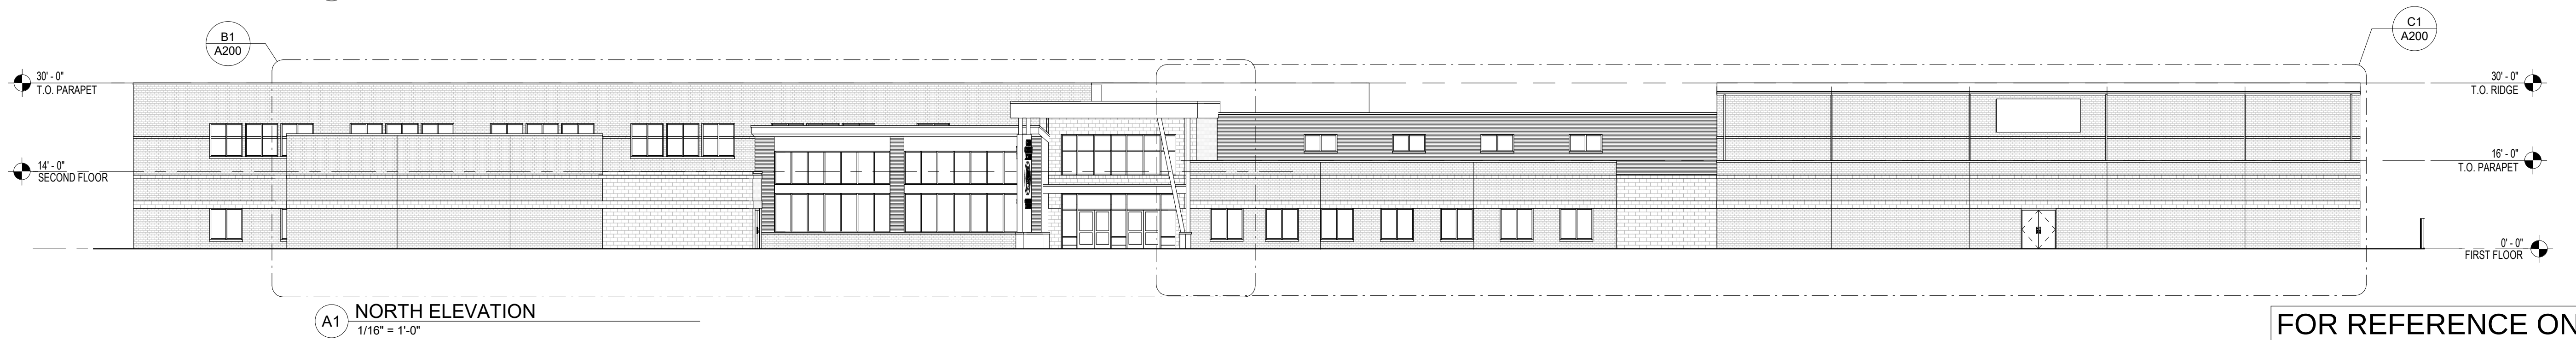

A1 NORTH ELEVATION
1/16" = 1'-0"


FOR REFERENCE ONLY

CODED NOTES - EXTERIOR ELEVATION

- SPLITFACE BRICK VENEER (4"x4"x16") TO MATCH EXISTING
- SPLITFACE CMU VENEER (8"x8"x16") TO MATCH EXISTING
- SPLITFACE BRICK VENEER ACCENT BAND (4"x4"x16") TO MATCH EXISTING
- HORIZONTAL CORRUGATED METAL PANEL
- BREAK METAL PANEL TO MATCH ALUMINUM STOREFRONT SYSTEM
- MASONRY CONTROL JOINT
- PRE FABRICATED CANOPY SYSTEM. SEE SPECIFICATIONS FOR MORE INFO.
- PRECAST COPING
- PRECAST CONCRETE SILL
- BREAK METAL WRAPPED TUBE STEEL
- ALUMINUM STOREFRONT SYSTEM
- ALUMINUM STOREFRONT WINDOW
- SIGNAGE BY SEPARATE CONTRACT. COORDINATE WITH OWNER. PROVIDE POWER AND NECESSARY BLOCKING IN THIS AREA.
- BREAK METAL CANOPY FASCIA
- EXTERIOR BUILDING LIGHTING - SEE ELECTRICAL DRAWINGS
- ARCHITECTURAL STANDING SEAM METAL ROOF
- LOW SLOPE MEMBRANE ROOF
- METAL PARAPET COPING
- METAL BOX GUTTER
- METAL DOWNSPOUT
- OUTLINE OF BUILDING BEYOND

FOR ADDITIONAL EXTERIOR INFORMATION SEE SHEETS:
- EXTERIOR WALL TYPES : A300
- WINDOW ELEVATIONS : A602

Graphic Scale: 1 inch = 8 feet

 

6

5

4

3

2

1