

PROPOSED OVERALL SITE PLAN


SCALE: N.T.S.
 687± PARKING SPACES (900 FUTURE)
 INCLUDING 23 H.C. SPACES (12 VAN)
 (2.11:1 SEATING/PARKING RATIO)
 (4:1 REQ'D. BY ZONING - 363 SPACES)

TREES SHALL BE PER THE APPROVED LIST:
 ARTICLE 20: LANDSCAPING STANDARDS

TOTAL ACREAGE = 87.8± ACRES
 PROPERTY IS ZONED PCF (GENOA TOWNSHIP)

PROPOSED DEVELOPED AREA

SCALE: N.T.S.
 DEVELOPED AREA: 25.9 ACRES
 DEVELOPED AREA %: 29.5 % OF OVERALL PROPERTY

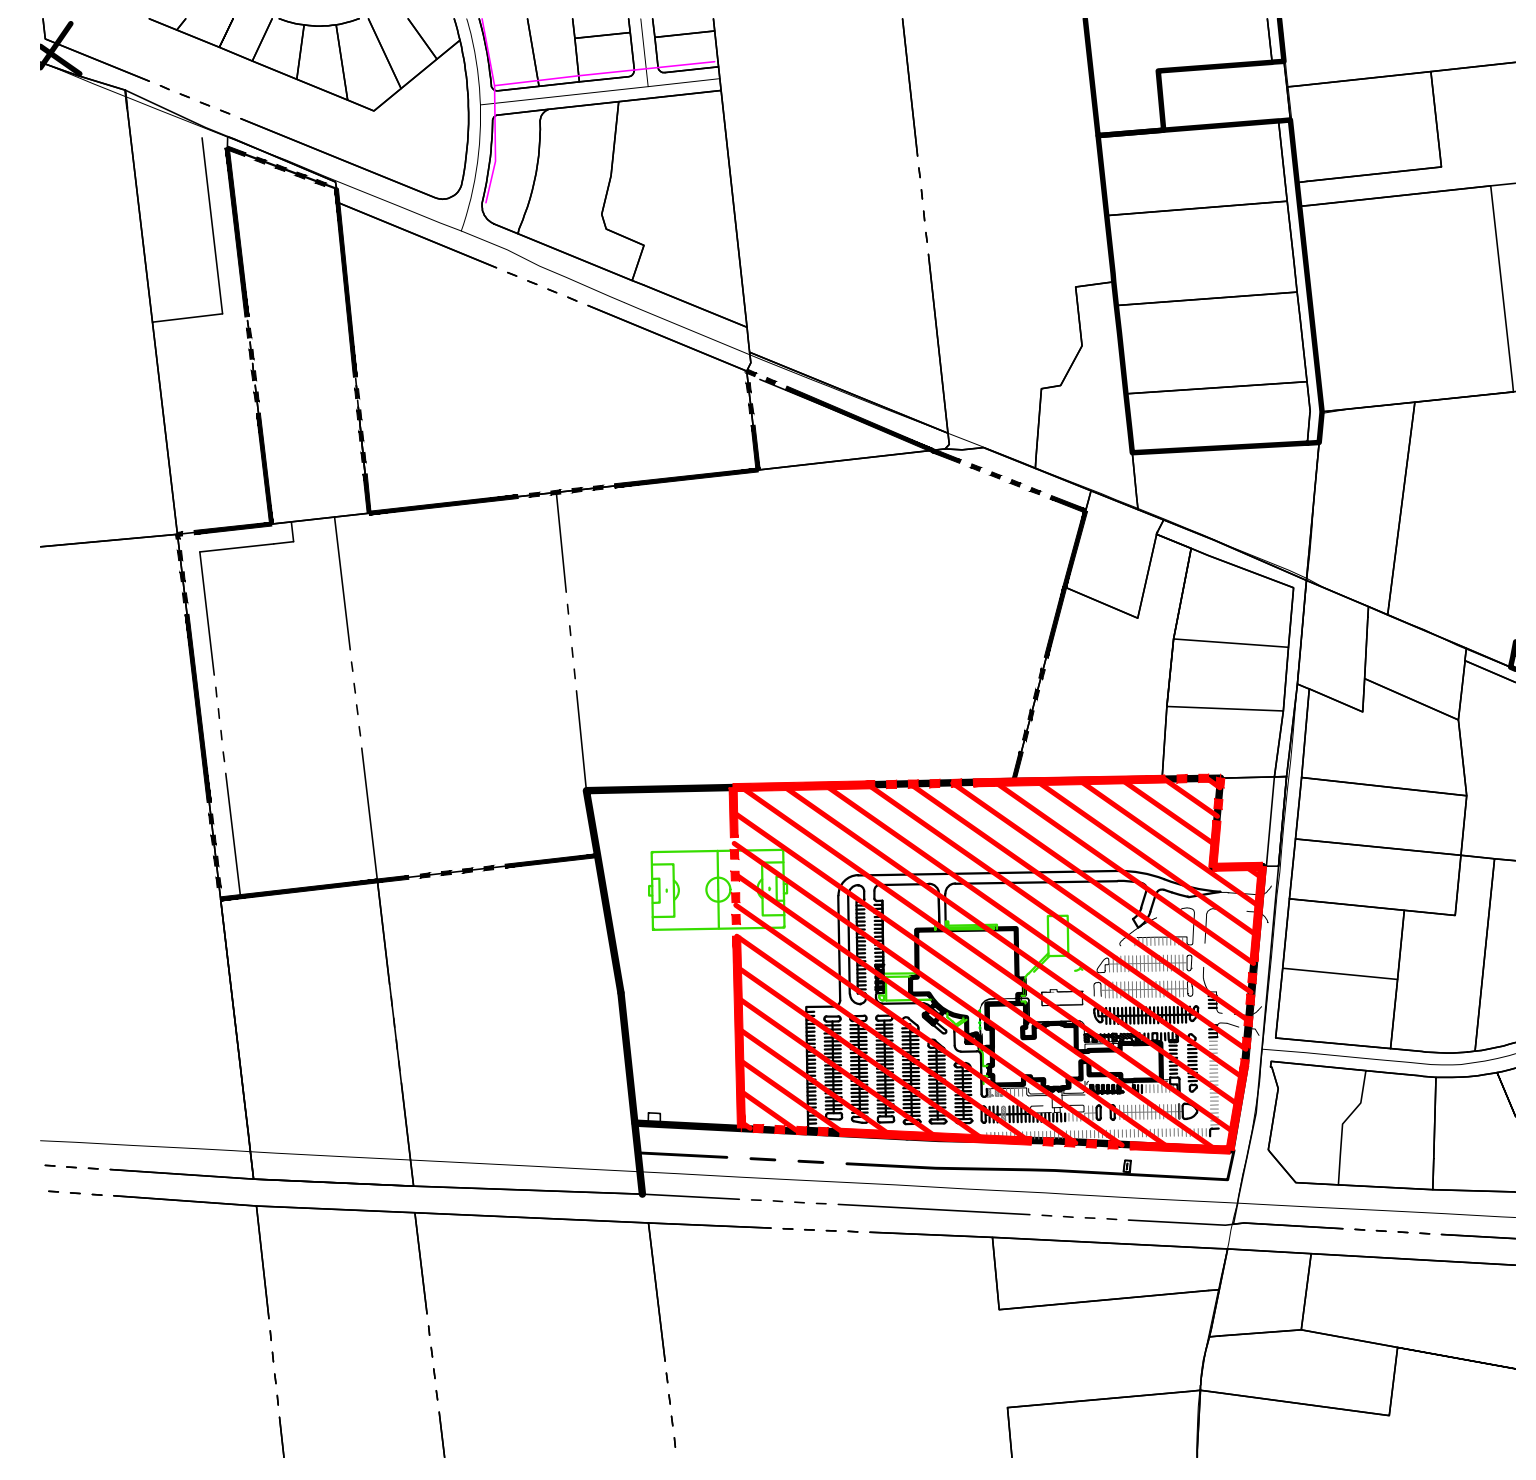

The McKnight Group
 Leaders in Innovative Church Design and Building
 McKnight & Hosterman Architects, Inc.
 3351 McDowell Road Phone: (614) 875-1855
 P.O. Box 370 Fax: (614) 875-7006
 Grove City, Ohio 43123 www.mcknightgroup.com

GHD
GANDEE HEYDINGER GROUP
 CIVIL ENGINEERS & SURVEYORS

Gandee Heydinger Group
 842 Brookedge Blvd. Phone: (614) 942-6042
 Westerville, OH 43081 Fax: (614) 942-6041
 www.ghgcivil.com

Architect is not responsible for any dimensions scaled from drawings. Dimensions noted take precedence.



Addition for:
GENOA CHURCH
 Project Address:
 7562 Lewis Center Rd., Westerville, OH 43082

DRAWING	DATE
<input type="checkbox"/> Preliminary Check Set	17 JAN 19
<input checked="" type="checkbox"/> Preliminary Check Set	11 MAR 19
<input type="checkbox"/> Preliminary Check Set	09 APR 19
<input type="checkbox"/> Permit Set	15 MAY 19
<input type="checkbox"/> Bid Set	22 MAY 19

REVISIONS

OVERALL CONCEPT PLAN

OF .. SHEETS
218328