



## **EXISTING AND PROPOSED SITE LIGHTS**

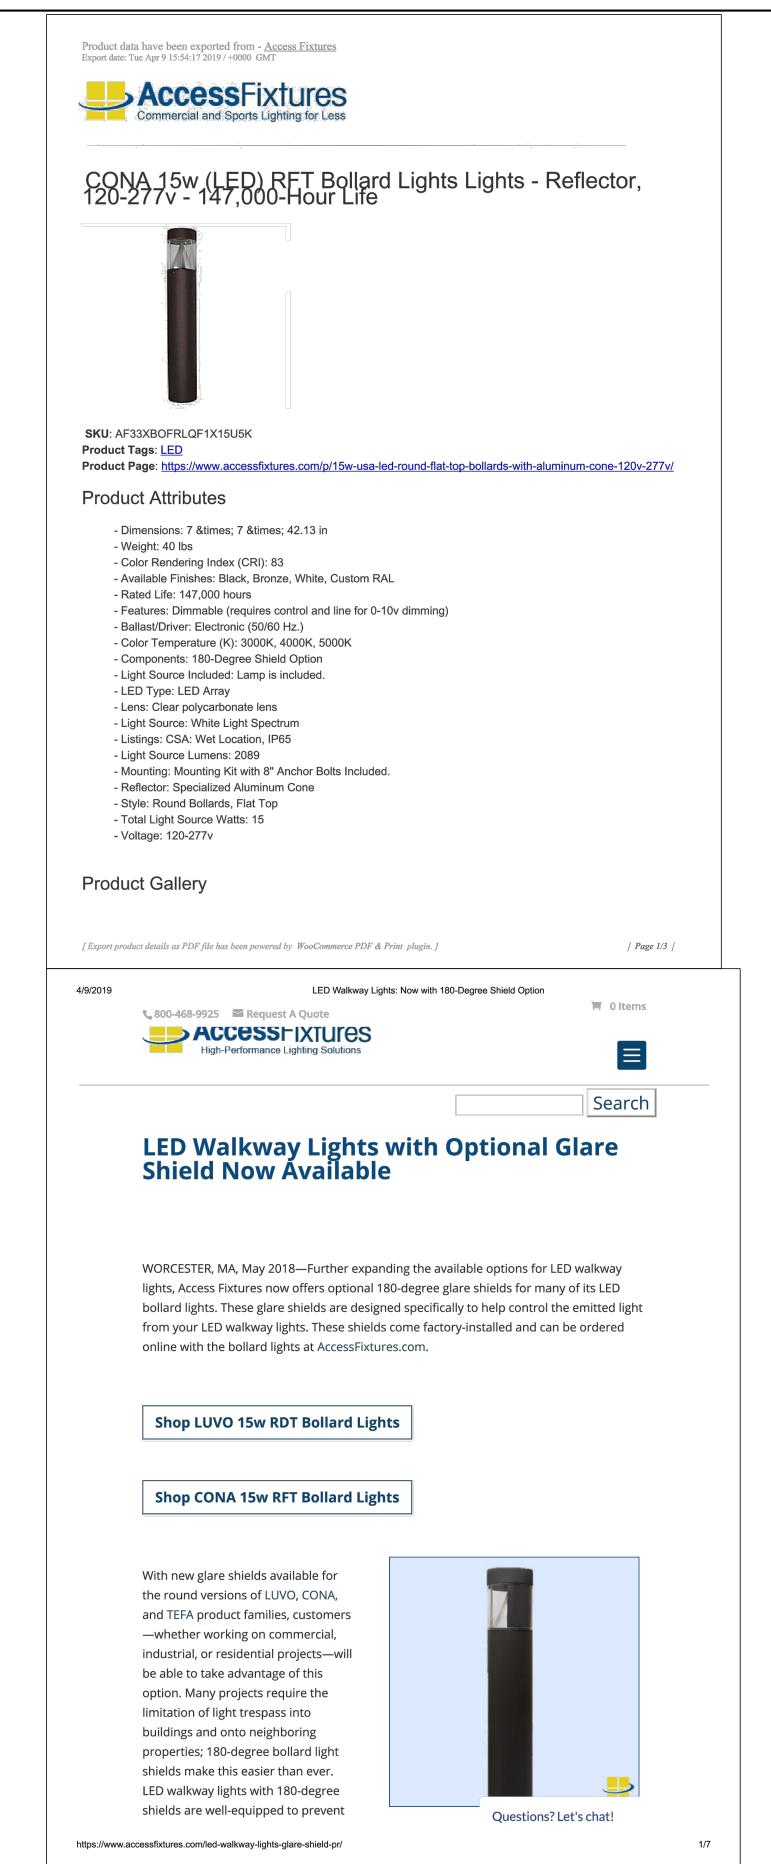

PROPOSED BOLLARD LIGHTS
ALONG NEW WEST DRIVE

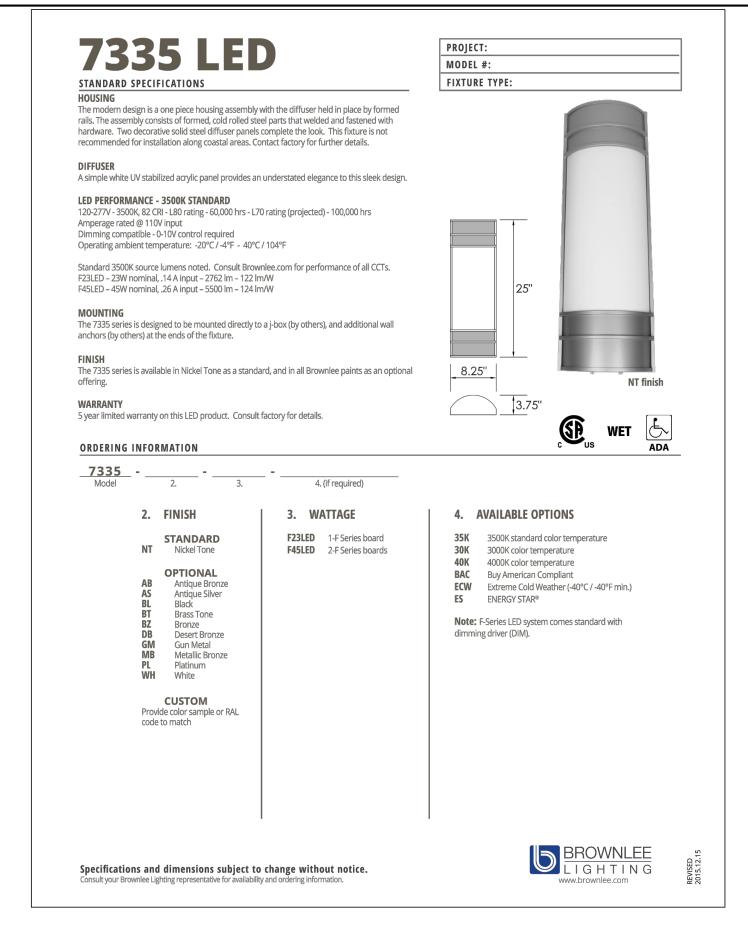

## PROPOSED BUILDING LIGHTS



McKnight & Hosterman Architects, Inc.


3351 McDowell Road Phone: (614) 875-1655
P.O. Box 370 Fax: (614) 875-7006
Grove City, Ohio 43123 www.mcknightgroup.com



Gandee Heydinger Group

642 Brooksedge Blvd. Phone: (614) 942-6042 Westerville, OH 43081 Fax: (614) 942-6041 www.ghgcivil.com

Architect is not responsible for any dimensions scaled from drawings. Dimensions noted take precedence.

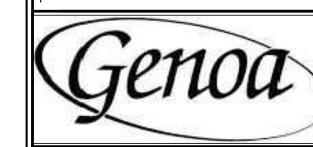

Addition for:

GENOA CHURCH

Project Address:
7562 Lewis Center Rd., Westerville, OH 4308

DRAWING

Preliminary Check Set

17 JAN 19

| X Preliminary Check Set

11 MAR 19
| Preliminary Check Set

09 APR 19
| Permit Set

15 MAY 19
| Bid Set

22 MAY 19

**REVISIONS** 

SITE PHOTOMETRIC DETAILS

**P2** 

218328