


*ALL PROPOSED BUILDING PADS MUST BE SETBACK 30' OR GREATER FROM ANY 20% SLOPE



1 PREVIOUS SUBMISSION LOTS
SCALE: 1"=60'

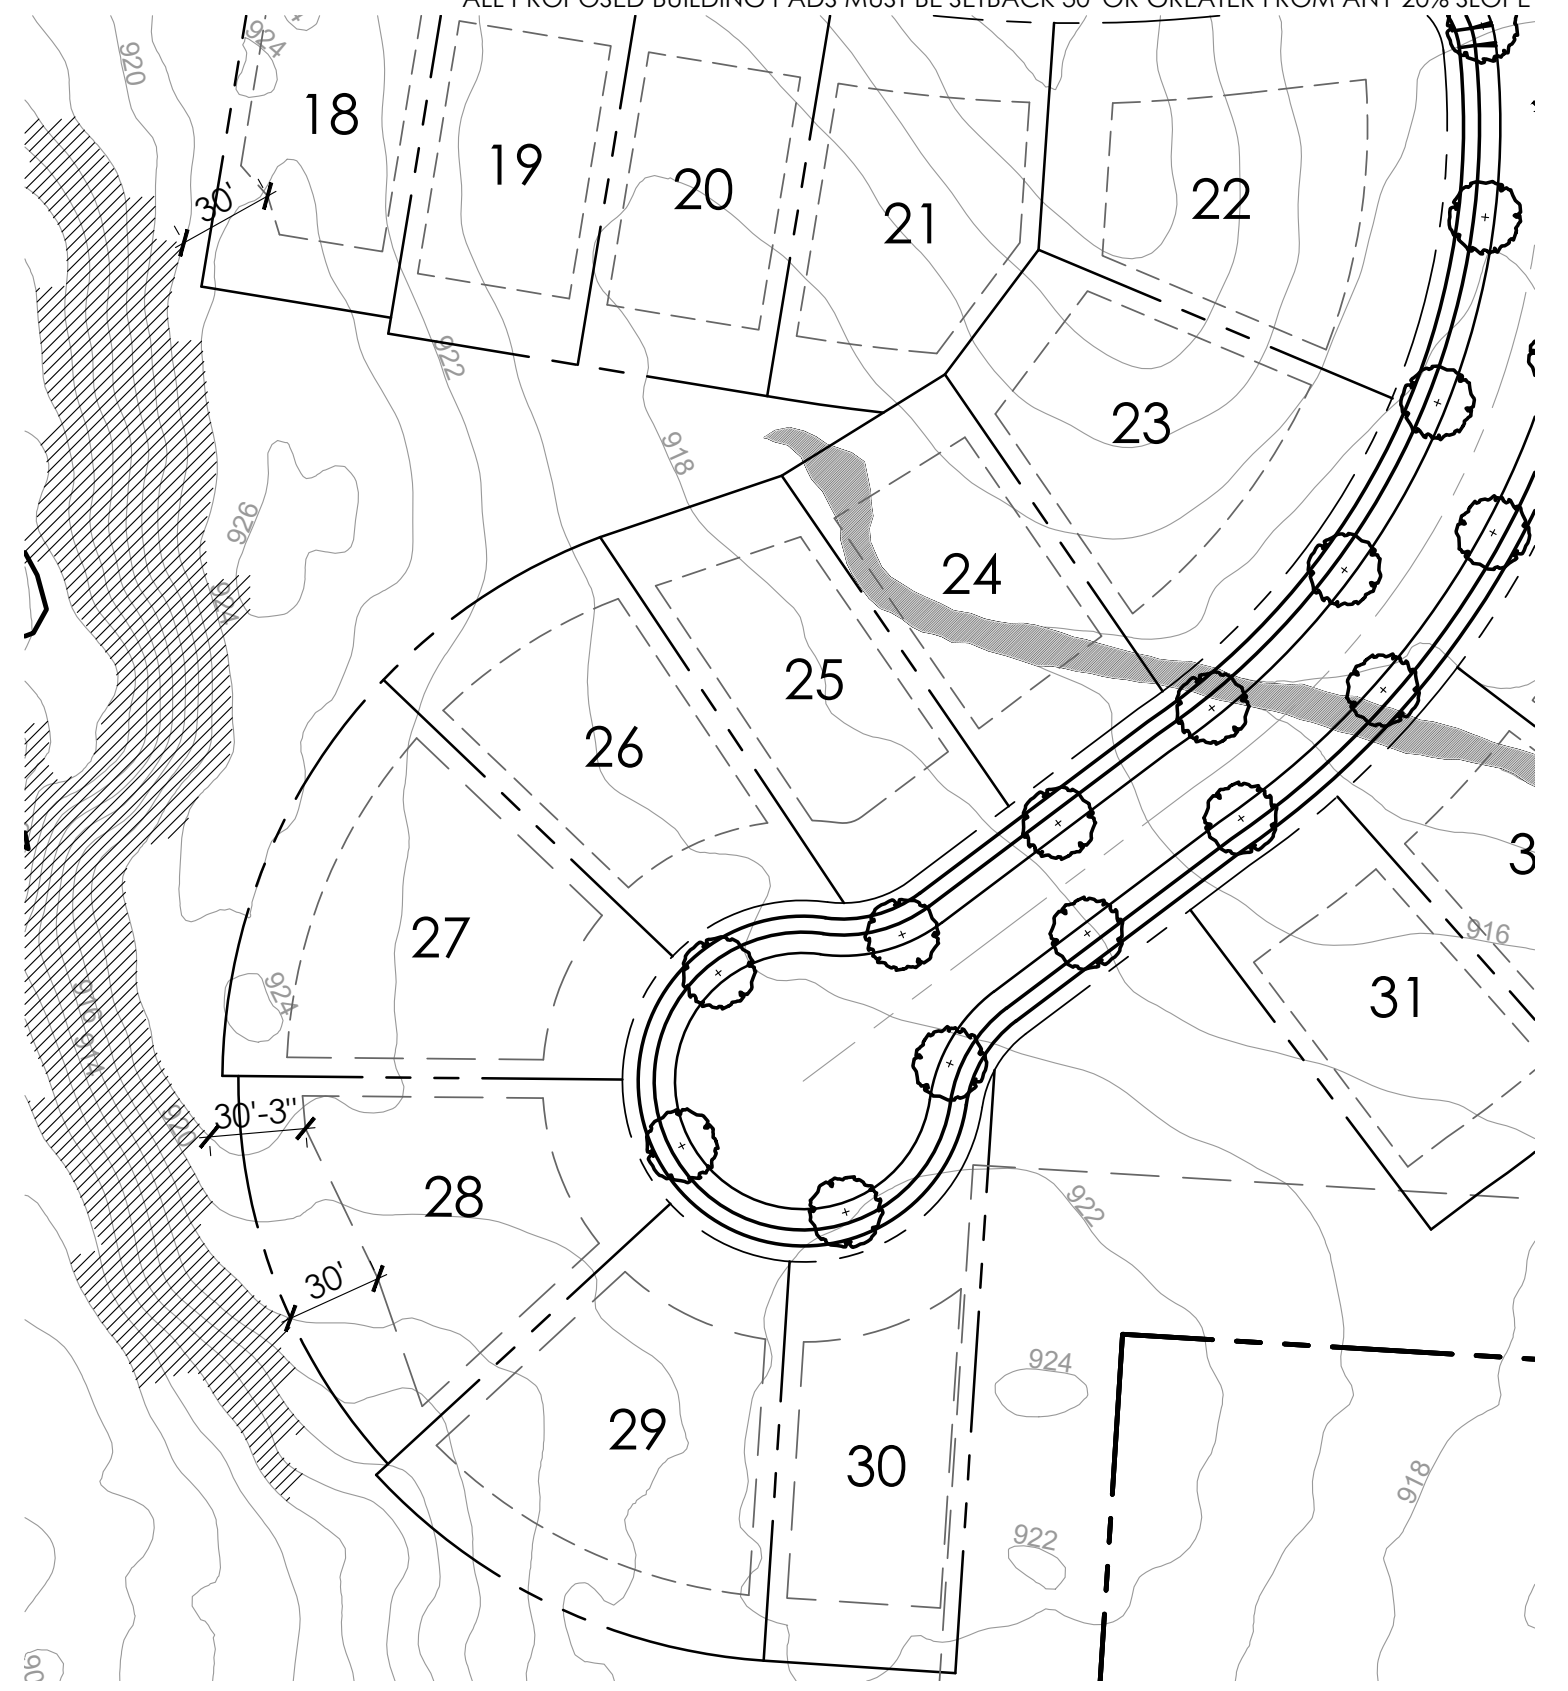


2 UPDATED LOTS
SCALE: 1"=60'

LOT COMPARISON ENLARGEMENTS

EXHIBIT C-3

THE RAVINES AT HOOVER

PREPARED FOR BENALCAZAR
DATE: 3/23/18

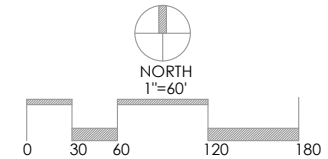

Faris Planning & Design
 LAND PLANNING | LANDSCAPE ARCHITECTURE
 243 N. 5th Street | Suite 401 | Columbus, OH 43215
 p (614) 487-1964 | www.farisplanninganddesign.com