




*ALL PROPOSED DRIVEWAYS MUST BE SETBACK 40' OR GREATER FROM ANY INTERSECTION

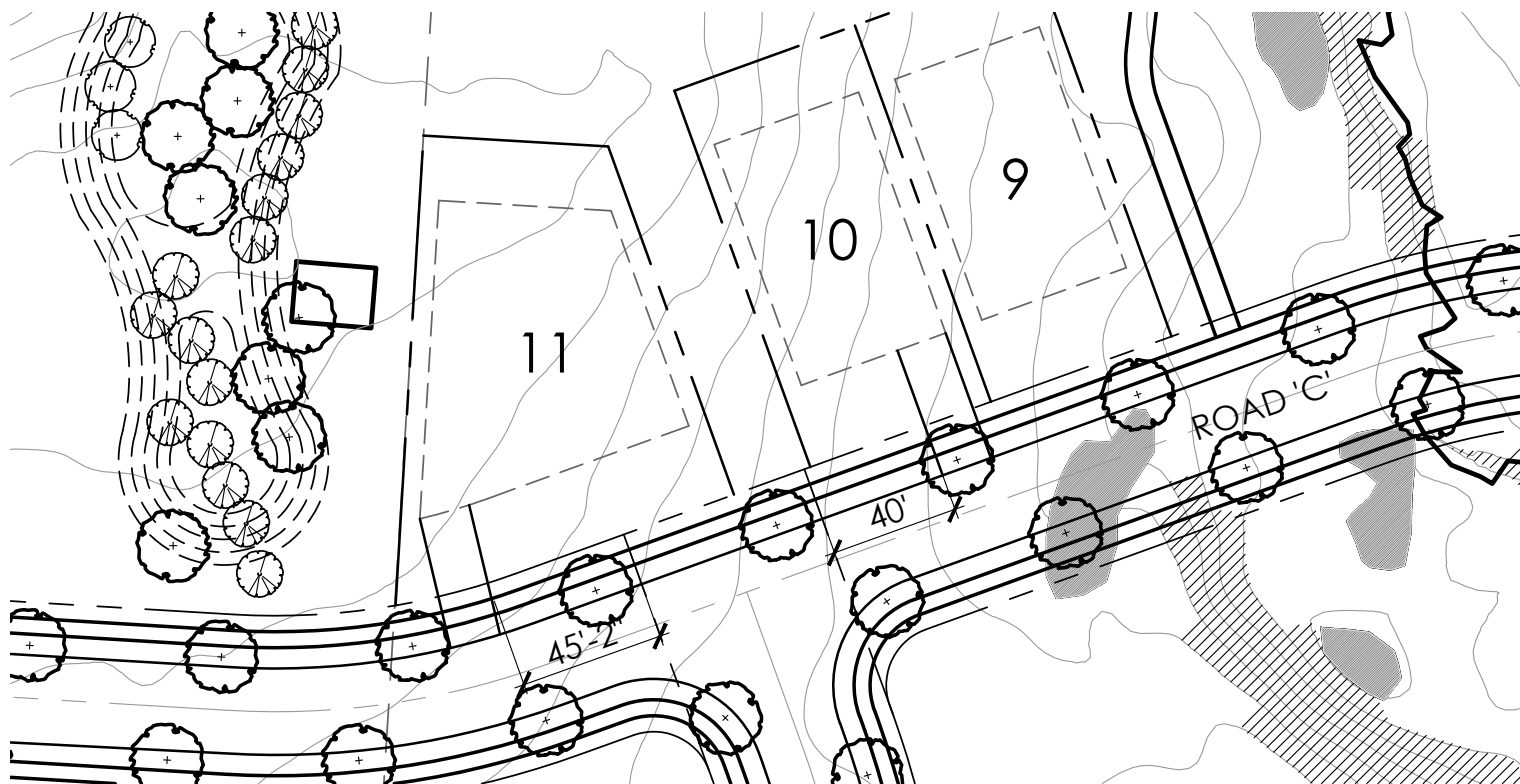


1 ROAD 'C' AND ROAD 'D' INTERSECTION
SCALE: 1"=60'

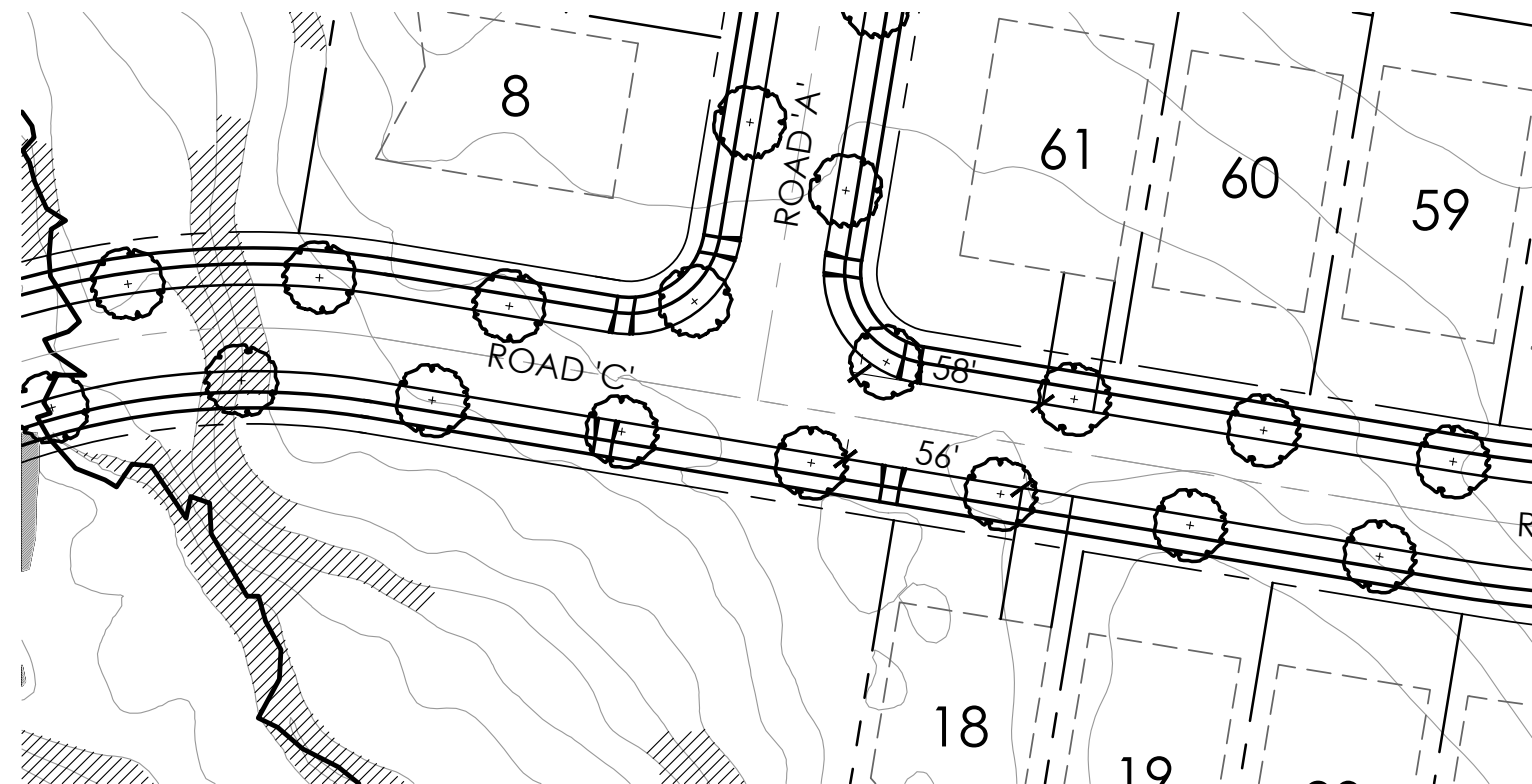

2 ROAD 'C' AND ROAD 'A' INTERSECTION
SCALE: 1"=60'

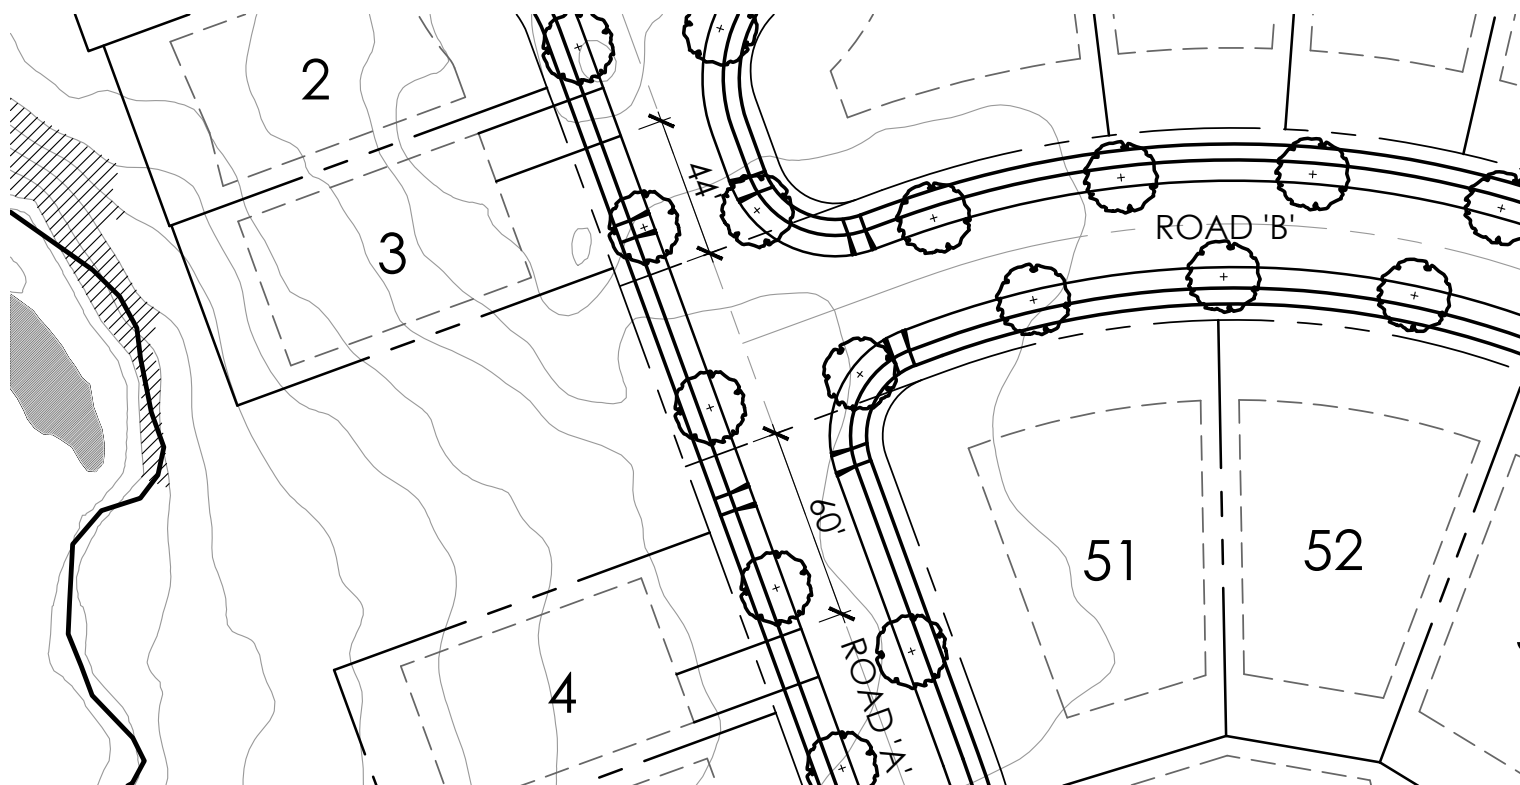

3 ROAD 'A' AND ROAD 'B' INTERSECTION
SCALE: 1"=60'

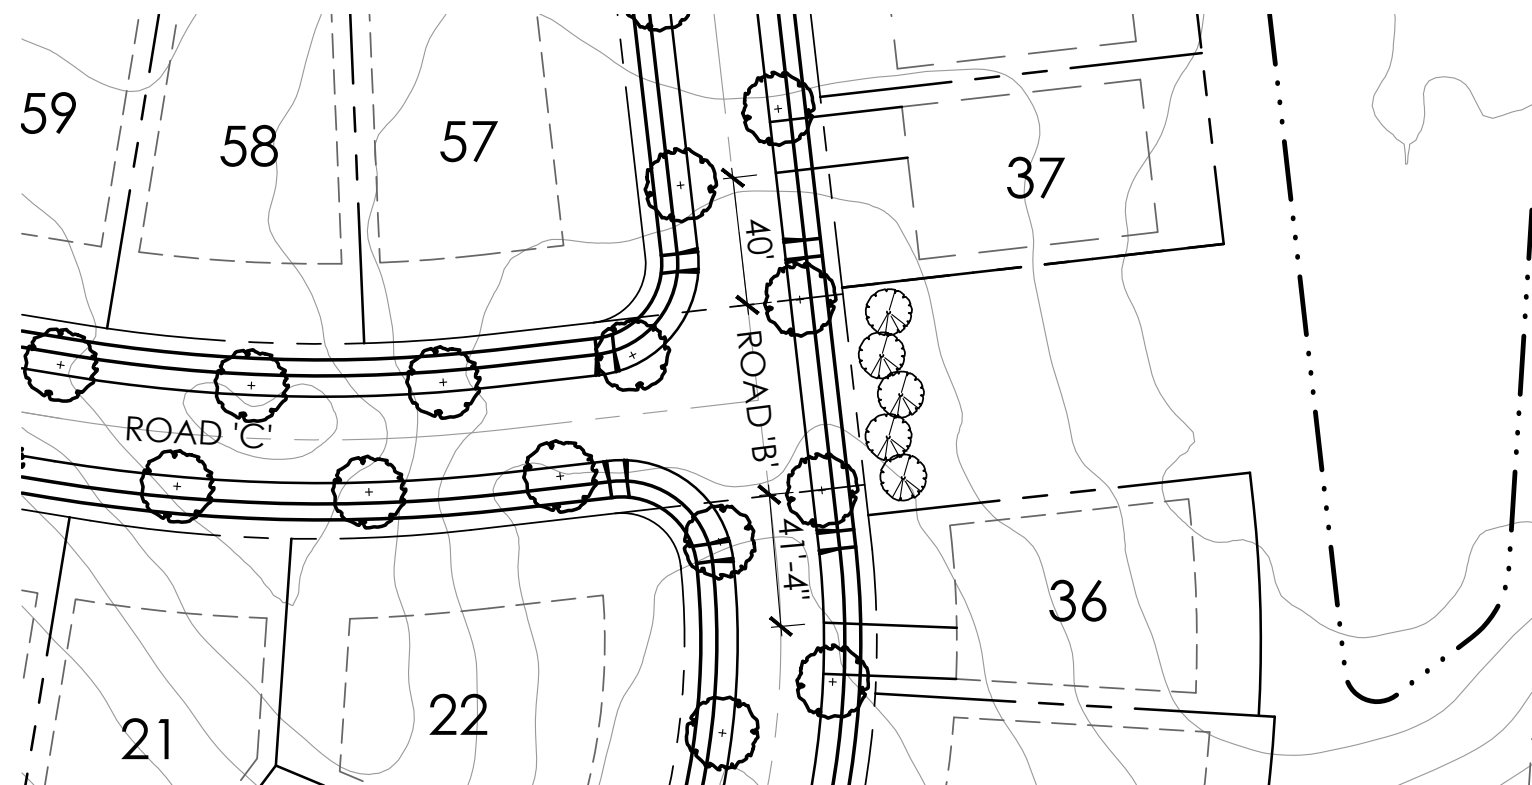


4 ROAD 'C' AND ROAD 'B' INTERSECTION
SCALE: 1"=60'

INTERSECTION ENLARGEMENTS

THE RAVINES AT HOOVER

PREPARED FOR BENALCAZAR
DATE: 3/23/18

EXHIBIT C-4

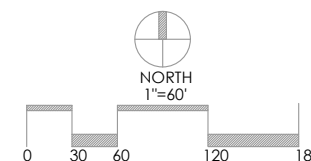

Faris Planning & Design
LAND PLANNING | LANDSCAPE ARCHITECTURE
243 N. 5th Street | Suite 401 | Columbus, OH 43215
p (614) 487-1964 | www.farisplanninganddesign.com