



PLAN VIEW
SCALE IN FEET
0 30 60

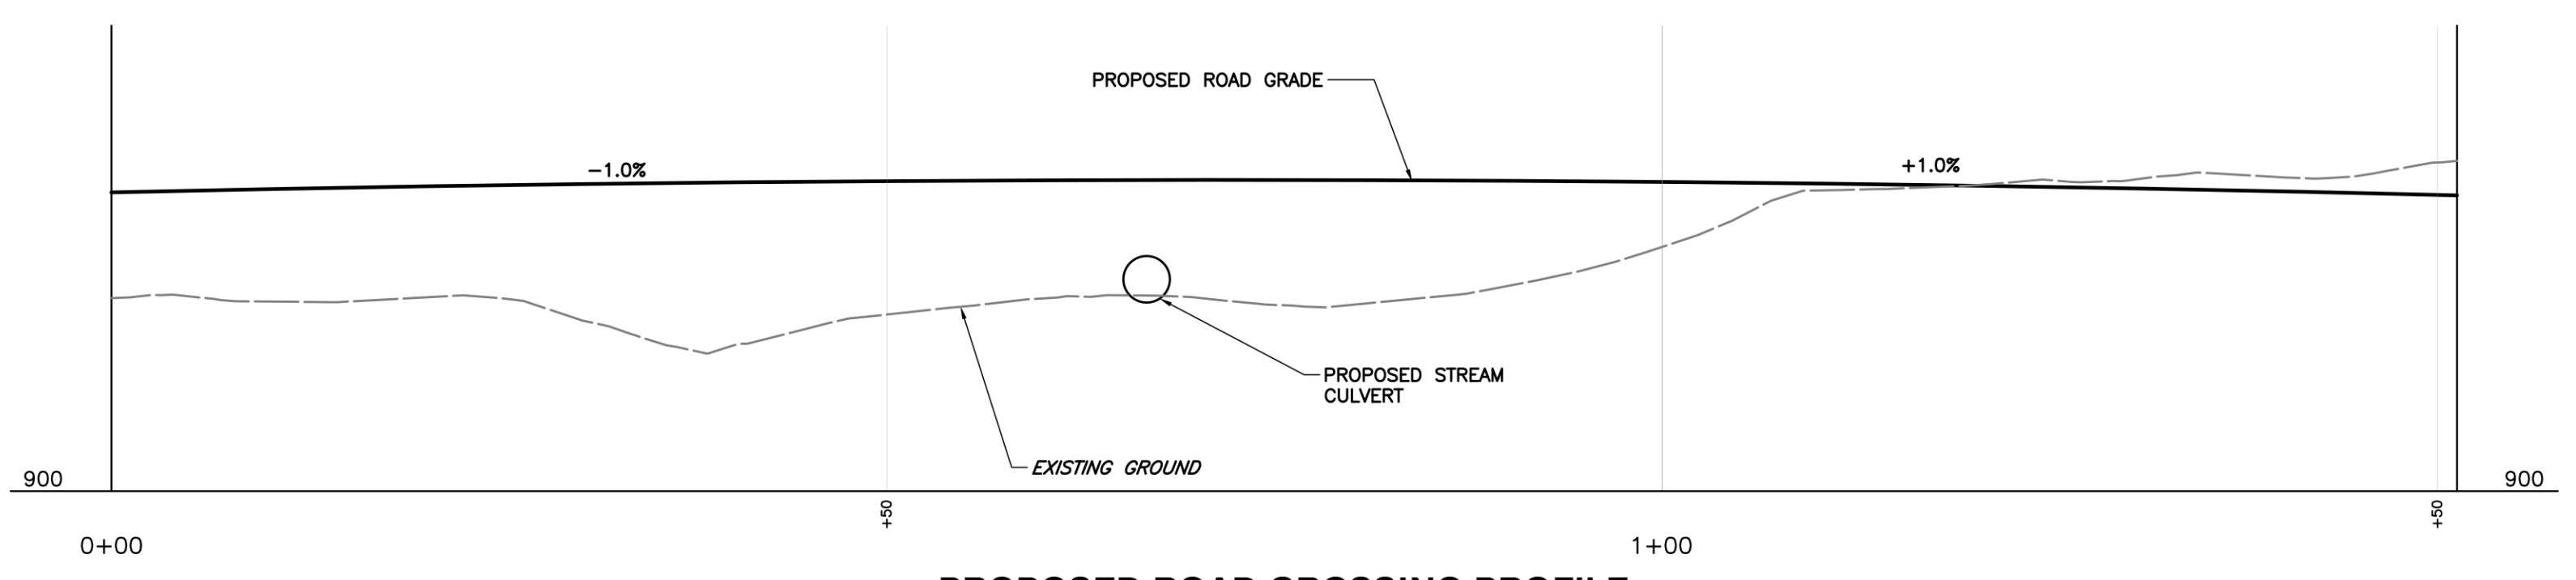

PROPOSED ROAD CROSSING PROFILE
SCALE H:1"=1'; V:1"=1'

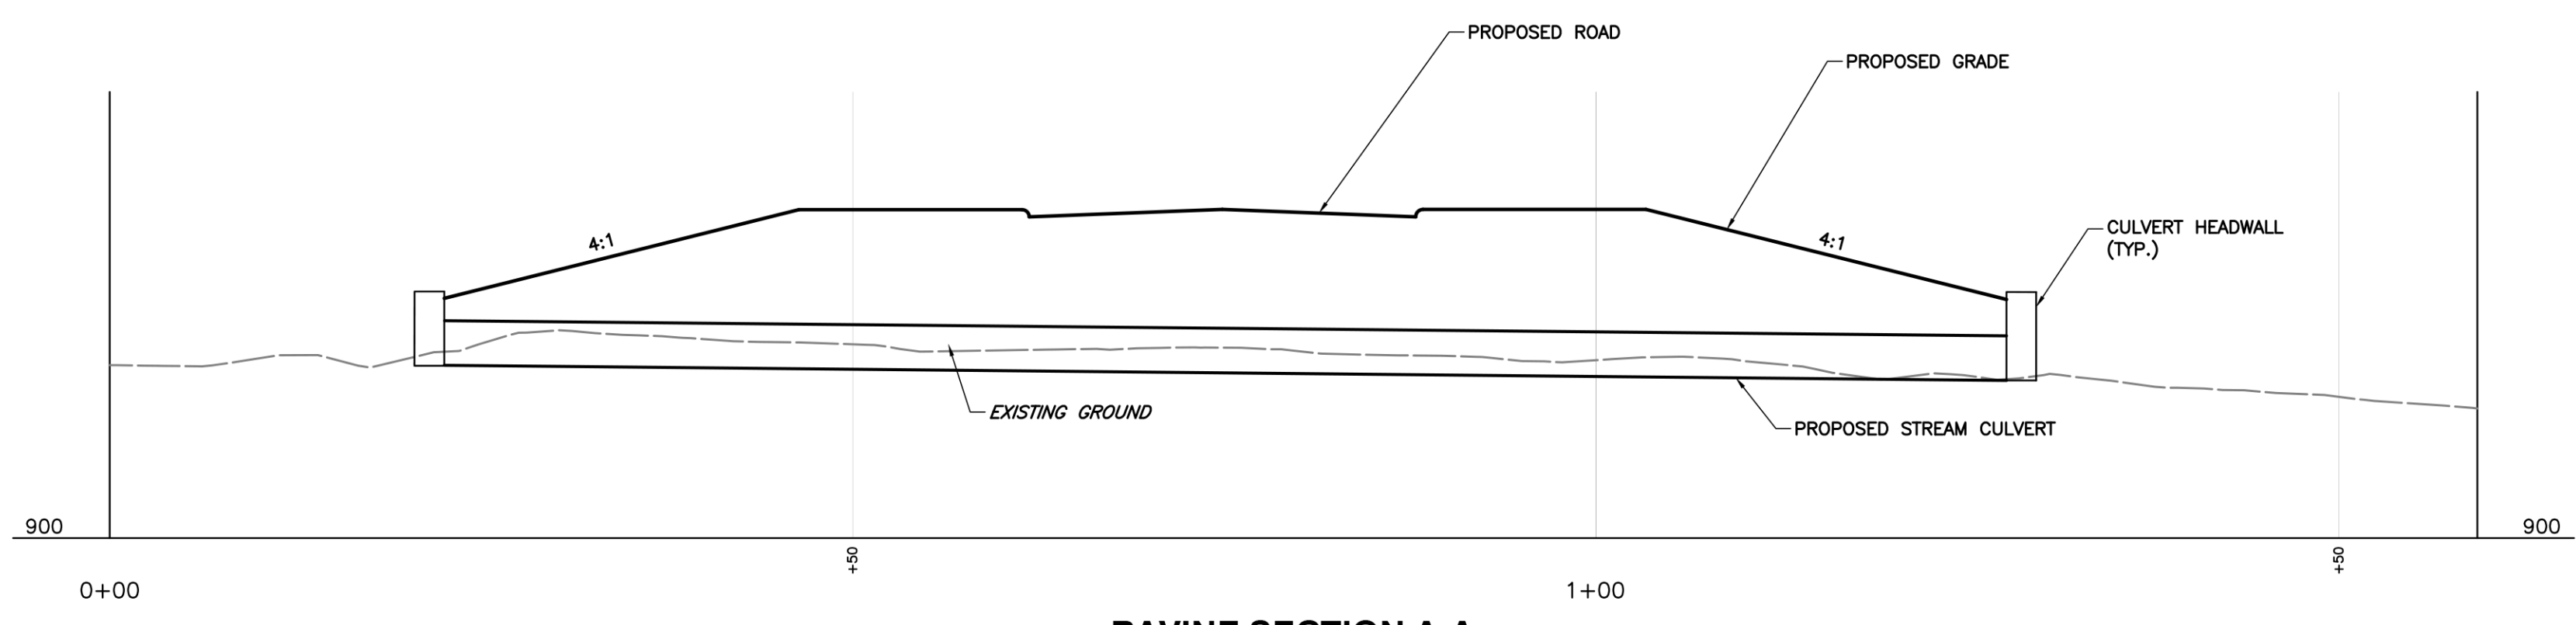

RAVINE SECTION A-A

NOTE: RAVINE CROSSING DEPICTION IS INTENDED FOR ZONING PURPOSES ONLY AND IS SUBJECT TO CHANGE PER FINAL ENGINEERING DESIGN.

PRELIMINARY
NOT FOR CONSTRUCTION

NO.	DATE	DESCRIPTION

C&E
Civil & Environmental Consultants, Inc.
 250 Old Wilson Bridge Road · Suite 250 · Worthington, OH 43085
 614-540-6633 · 888-598-6808
 www.cceinc.com

THE RAVINES AT HOOVER
GENOA TOWNSHIP
DELAWARE COUNTY, OHIO

RAVINE CROSSING EXHIBIT

DATE: MARCH 2018 DRAWN BY: JTH
 DWG SCALE: AS NOTED CHECKED BY: BAS
 PROJECT NO: 174-470
 APPROVED BY: DRAFT

P:\2017\174-470\174-470-001-001-SWM-CONCEPT_05.dwg (XING.dwg) (NAME: JTH) (DATE: 3/22/2018 3:03 PM)