
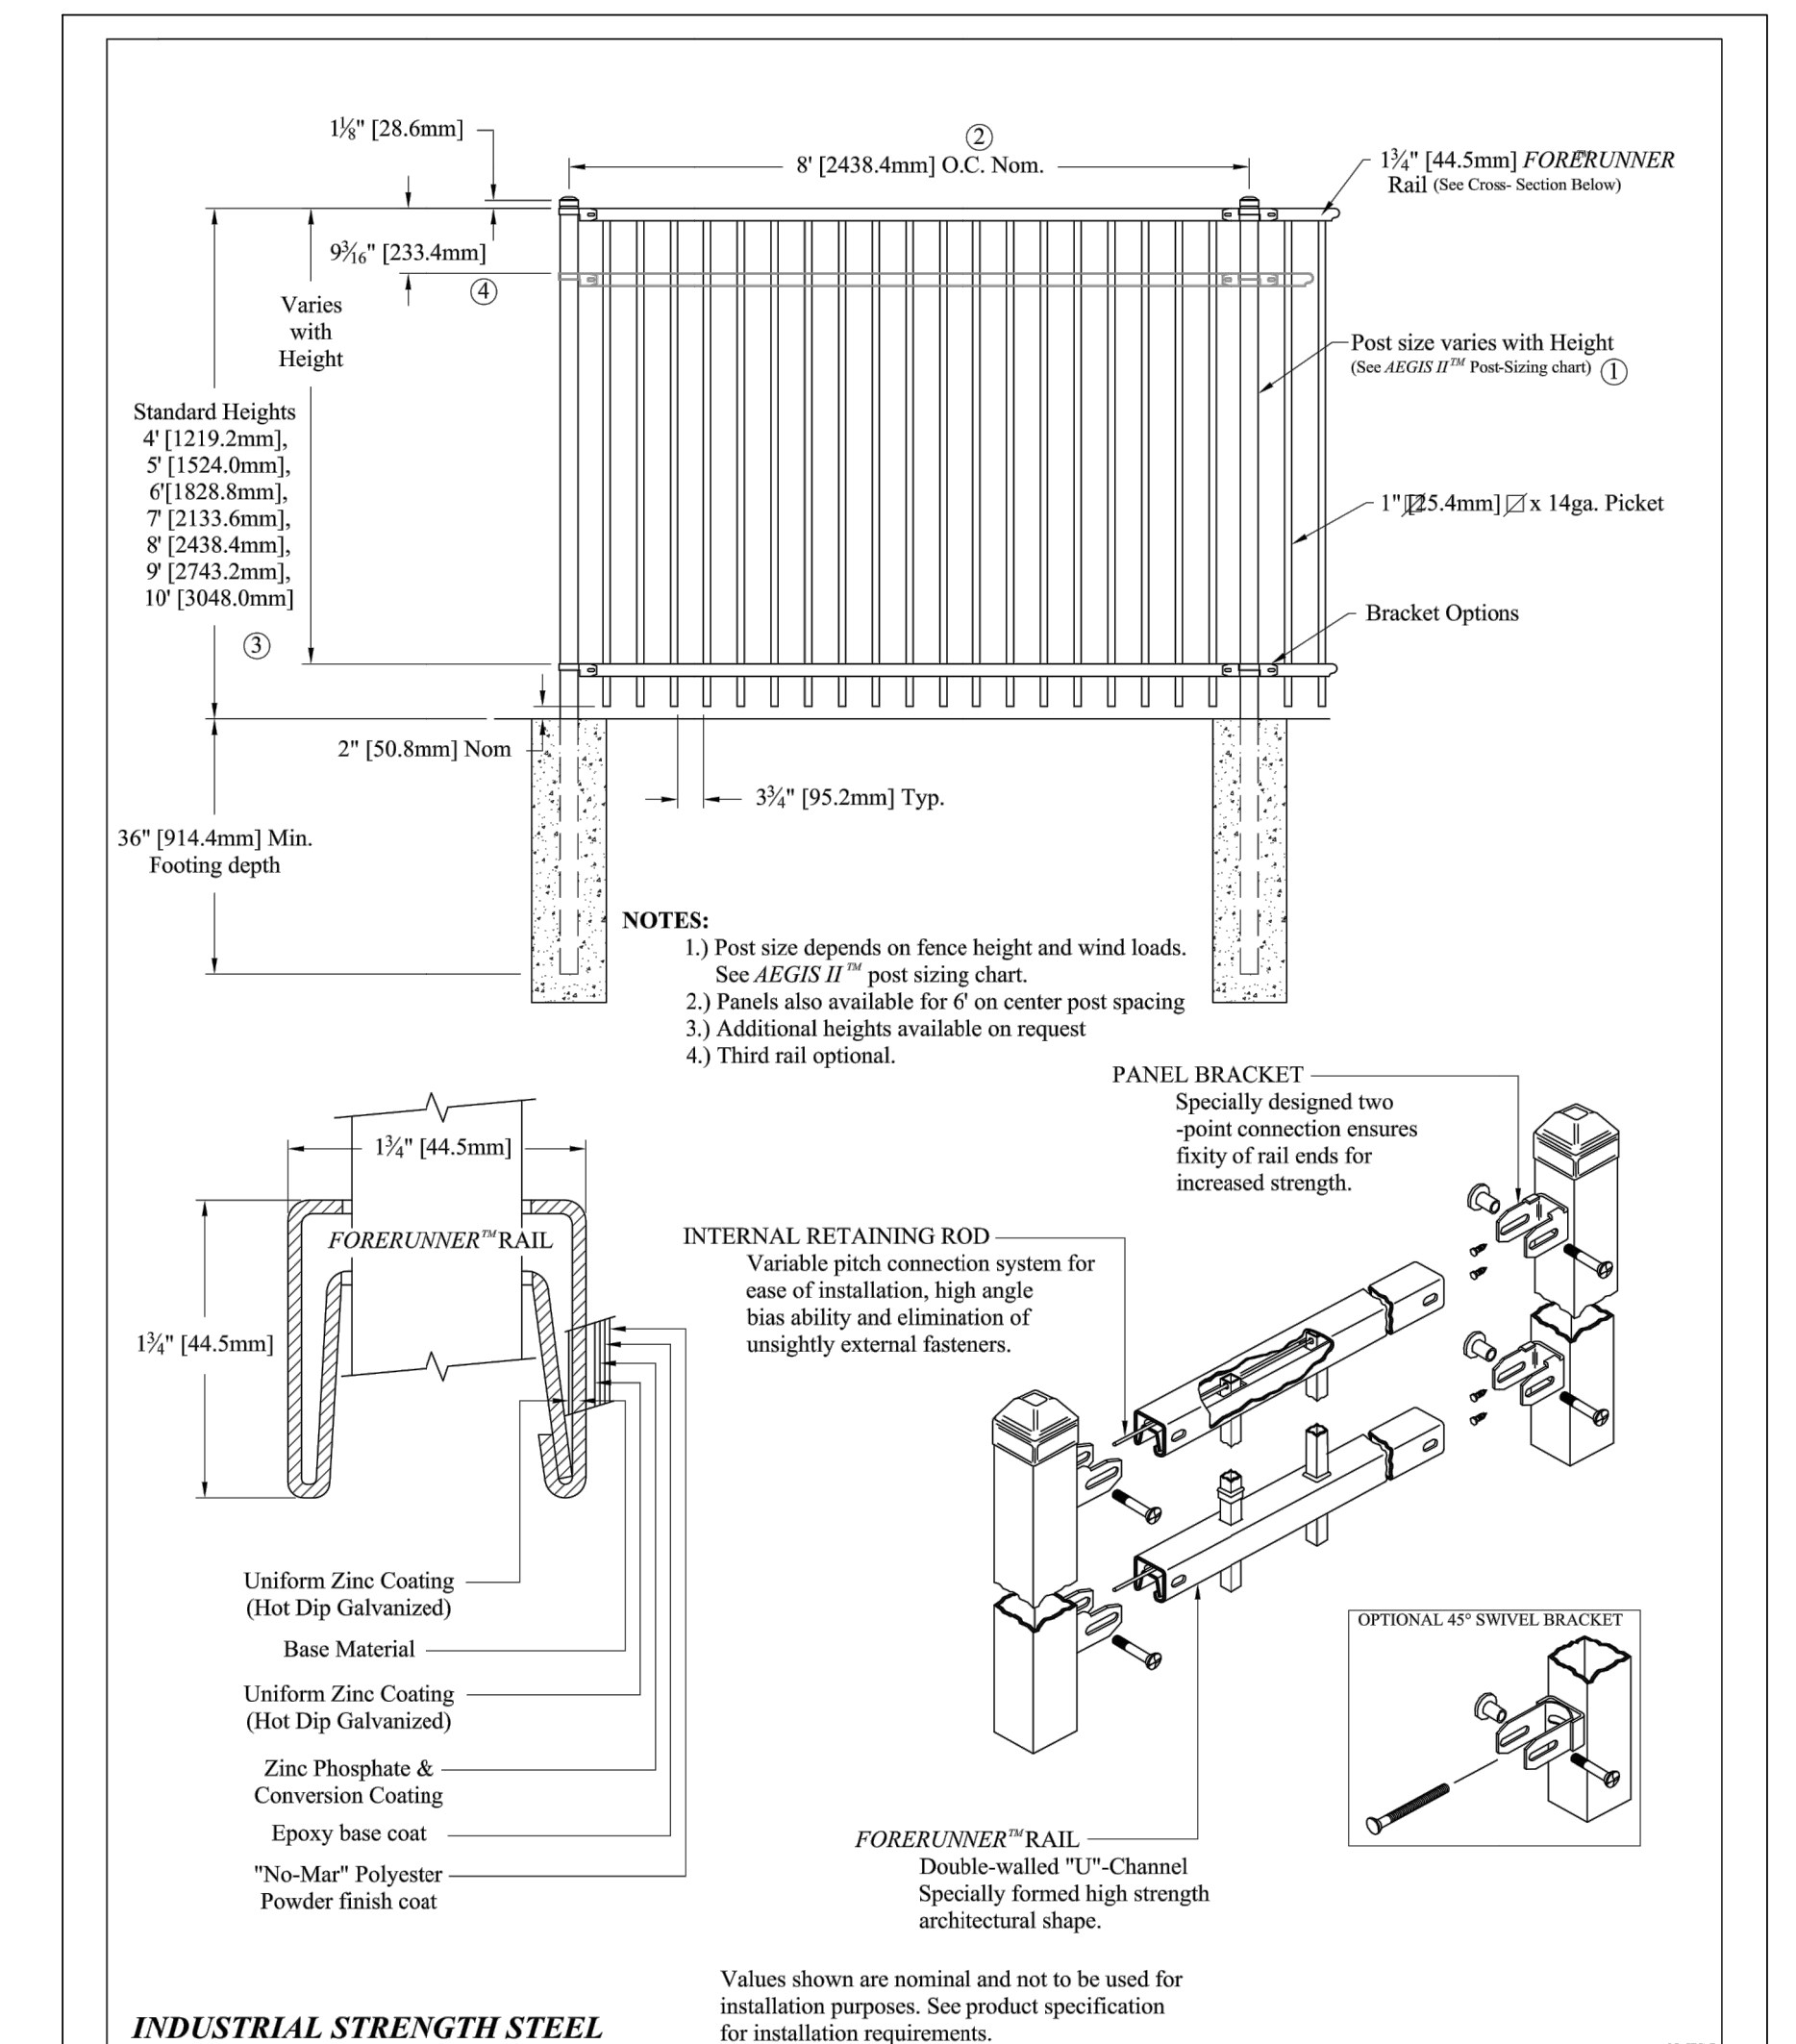


CONSTRUCTION NOTES:

- ① LAWN AREA, PROVIDE POSITIVE DRAINAGE ACROSS ALL SURFACES.
- ② LANDSCAPE AREA, PROVIDE POSITIVE DRAINAGE ACROSS ALL SURFACES.

PLANT KEY TYPICALS

SEE PLANT LIST FOR SPECIFIC PLANT SPECIES

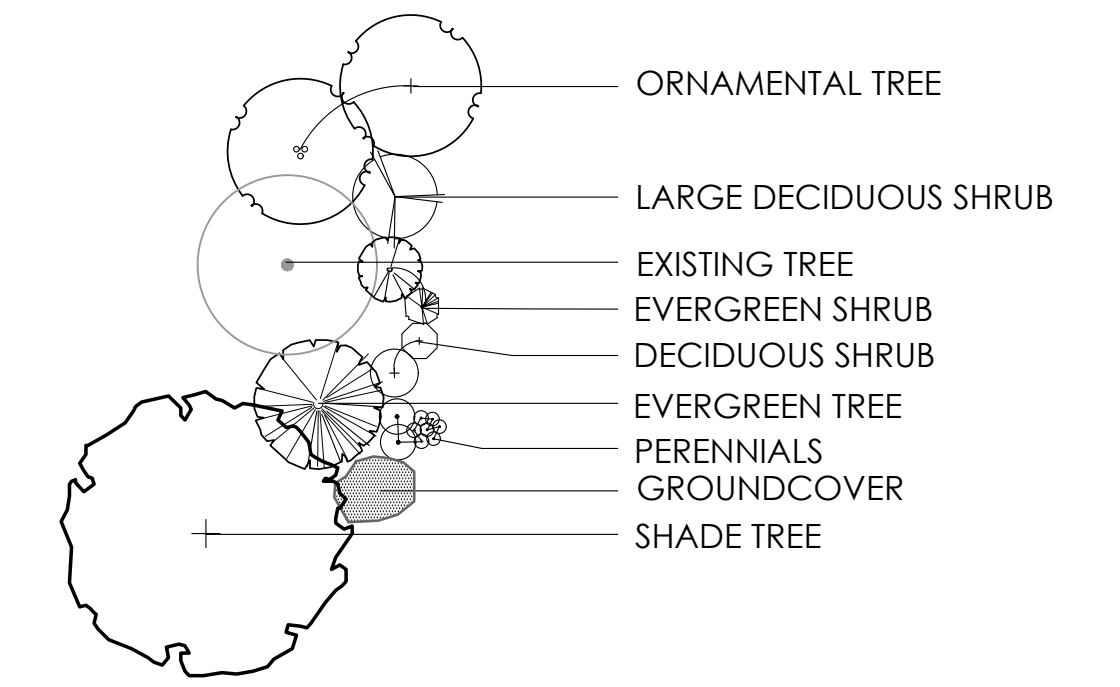

① 4' HEIGHT ORNAMENTAL METAL FENCE DETAIL
SCALE: N.T.S.

CONCEPT LANDSCAPE PLAN

EXHIBIT D-1

THE RAVINES AT HOOVER

PREPARED FOR BENALCAZAR
DATE: 3/23/18

NORTH
1"=100'

Faris Planning & Design
LAND PLANNING g LANDSCAPE ARCHITECTURE
243 N. 5th Street Suite 401 Columbus, OH 43215
p (614) 487-1964 www.farisplanninganddesign.com