




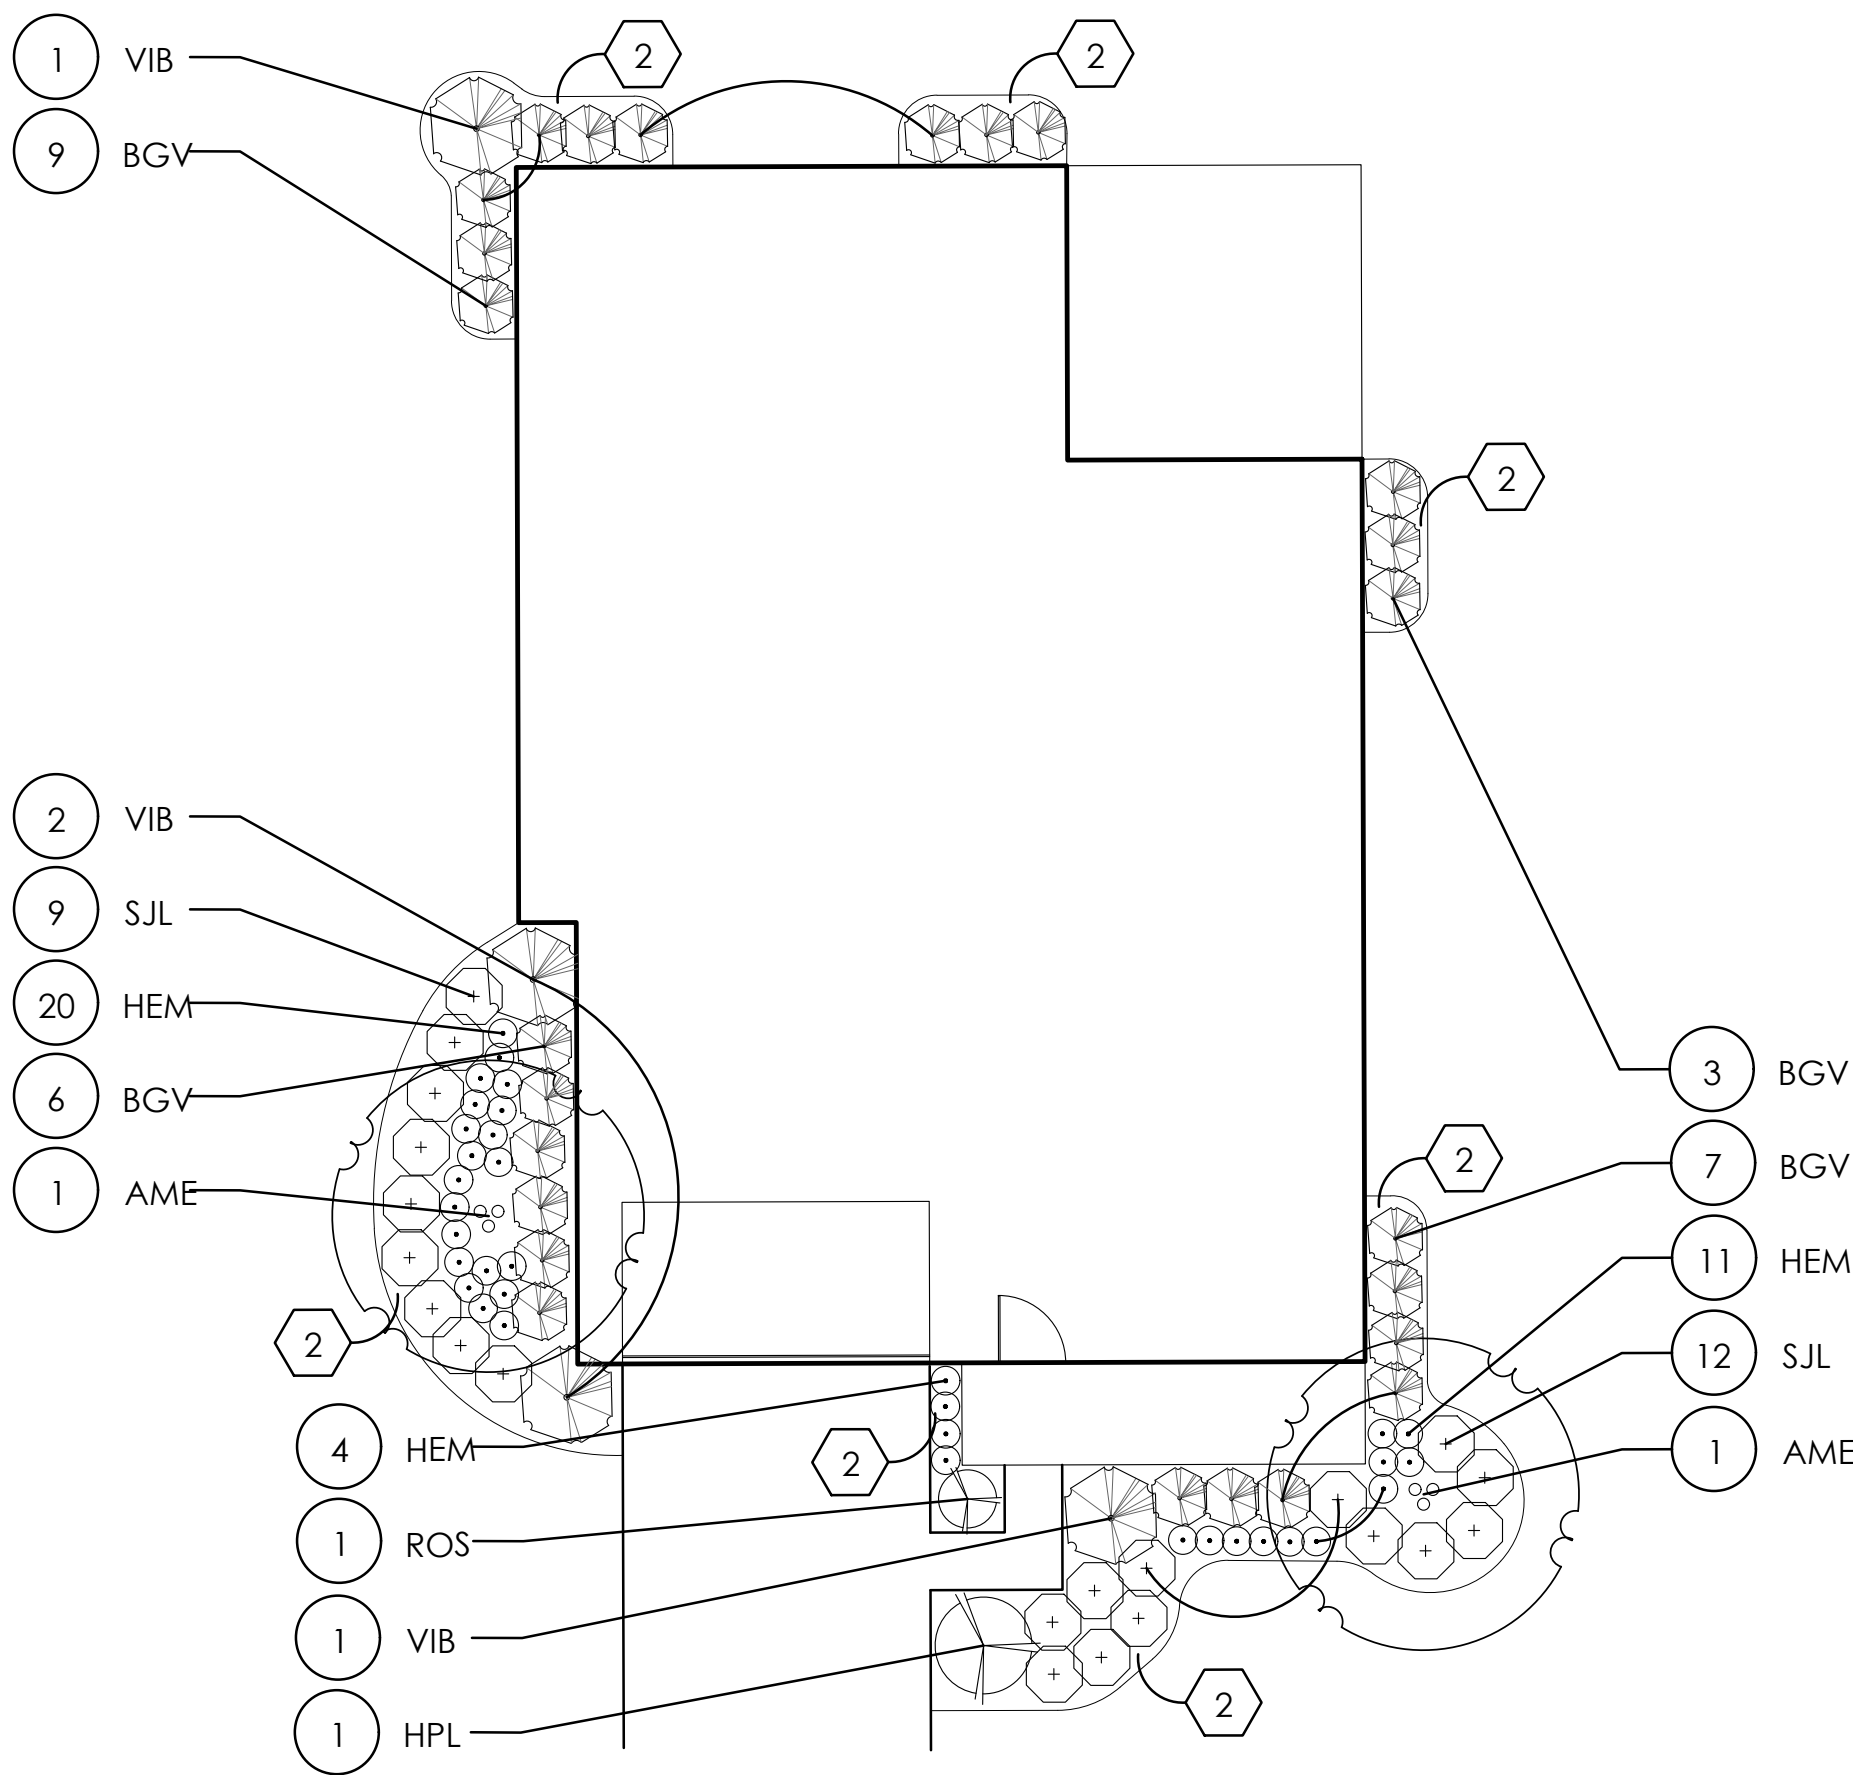

1 BARRINGTON UNIT LANDSCAPE PLAN
SCALE: 1" = 10'

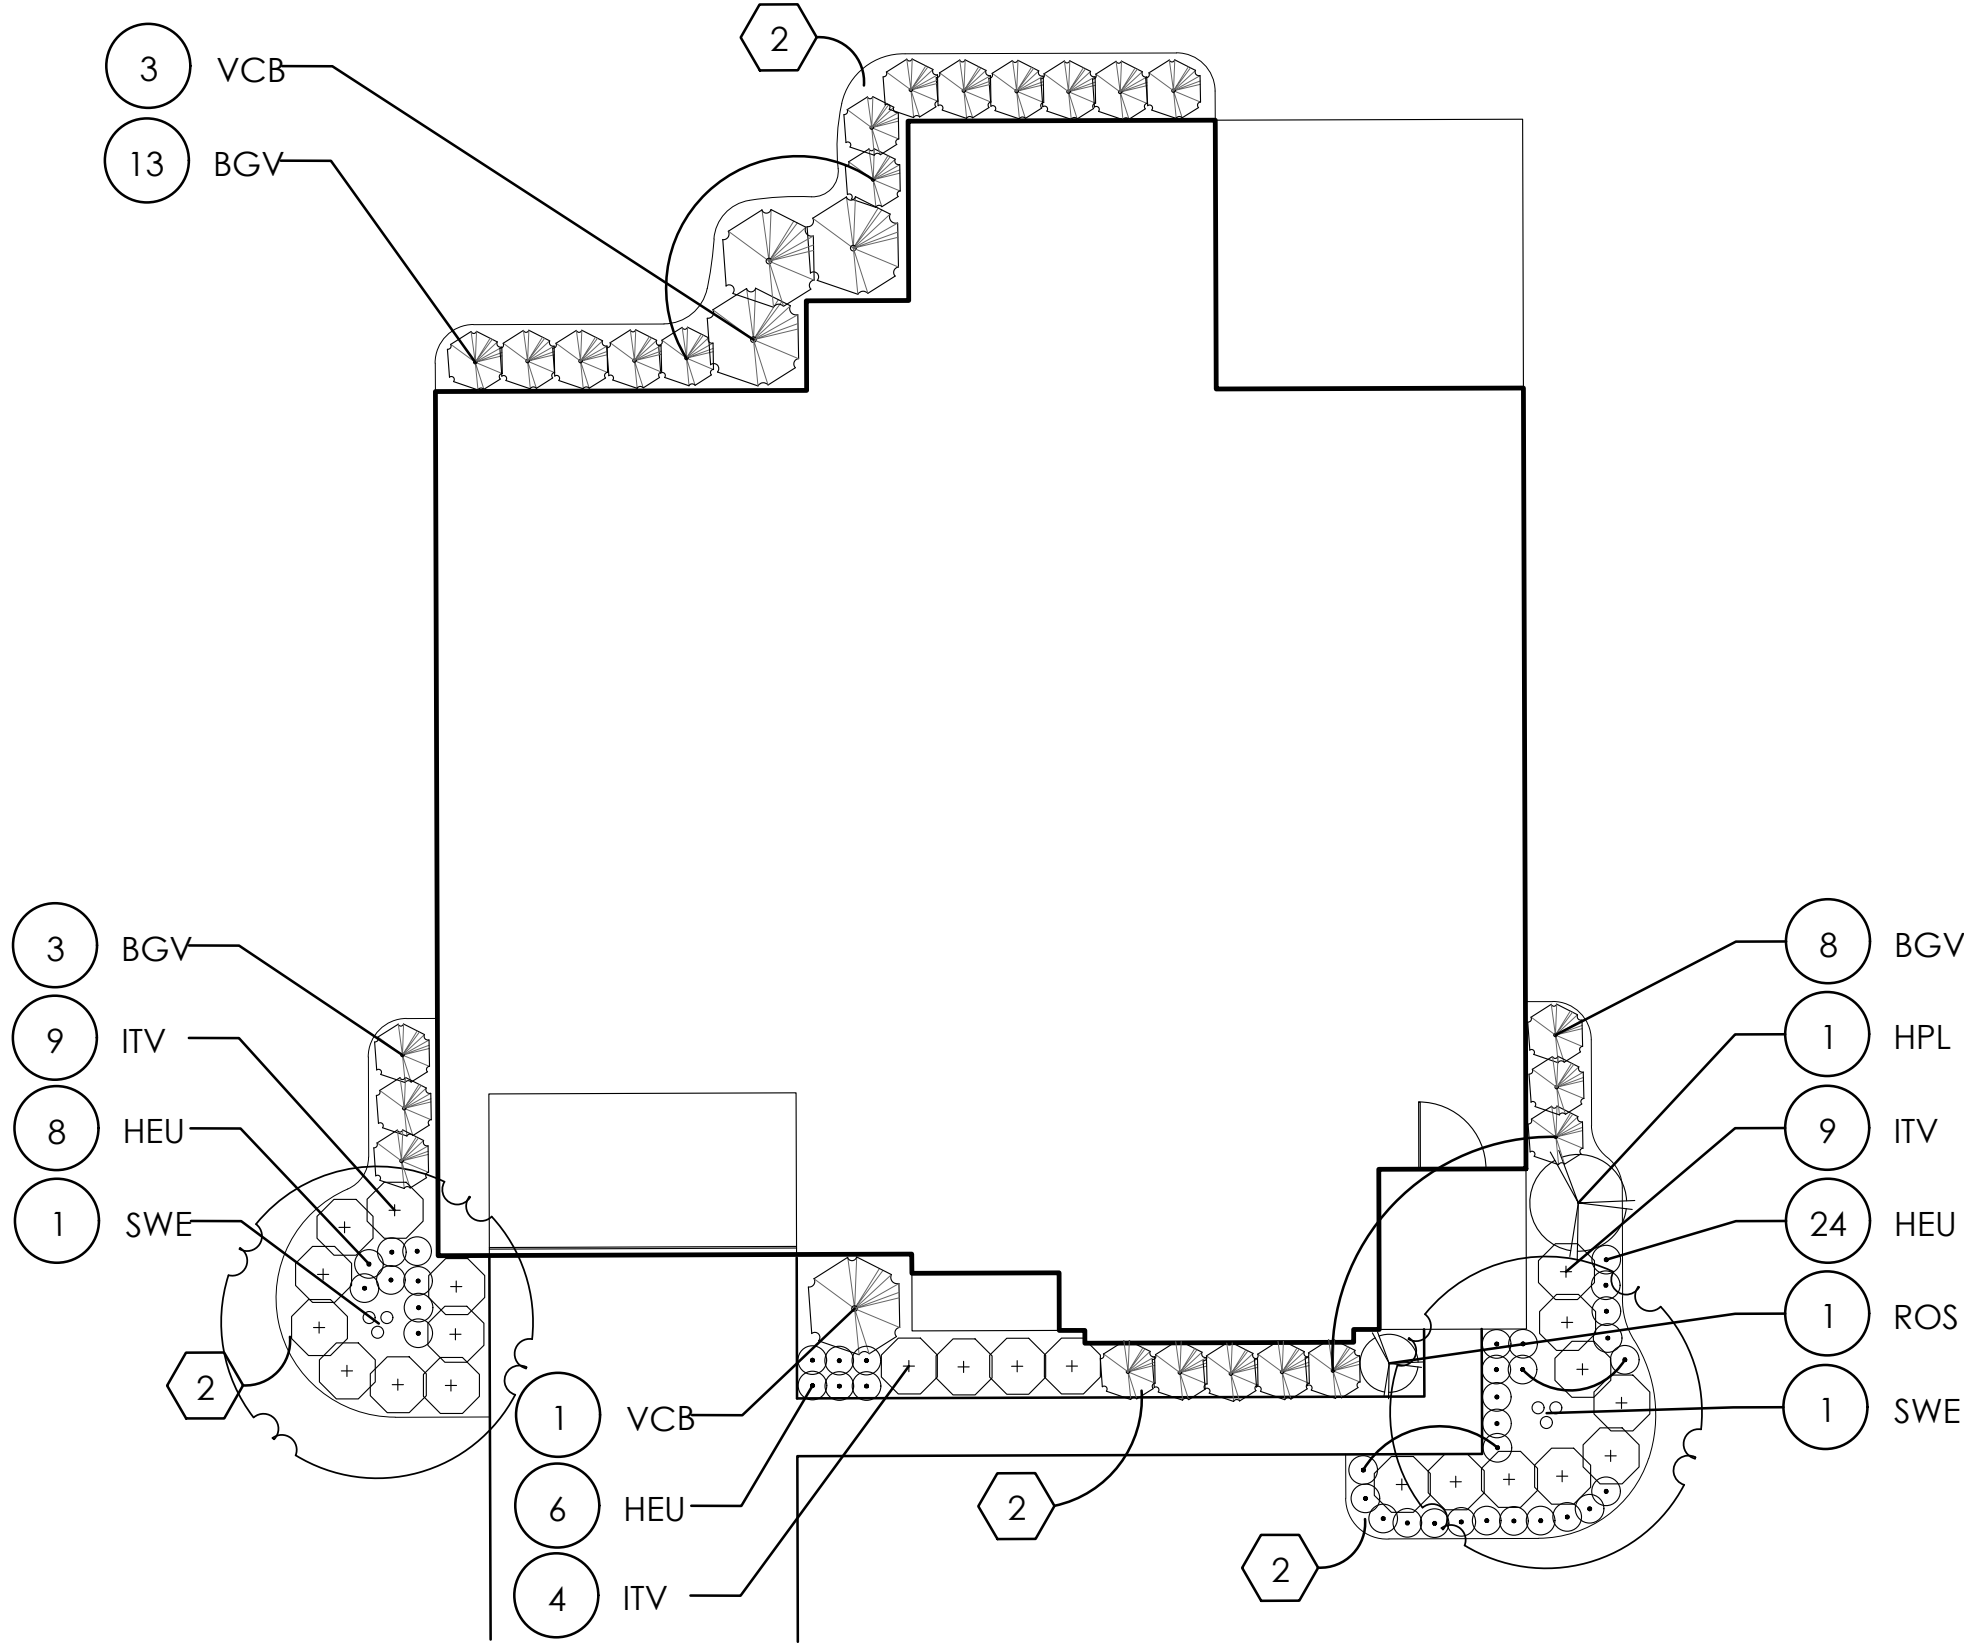


2 MANCHESTER UNIT LANDSCAPE PLAN
SCALE: 1" = 10'

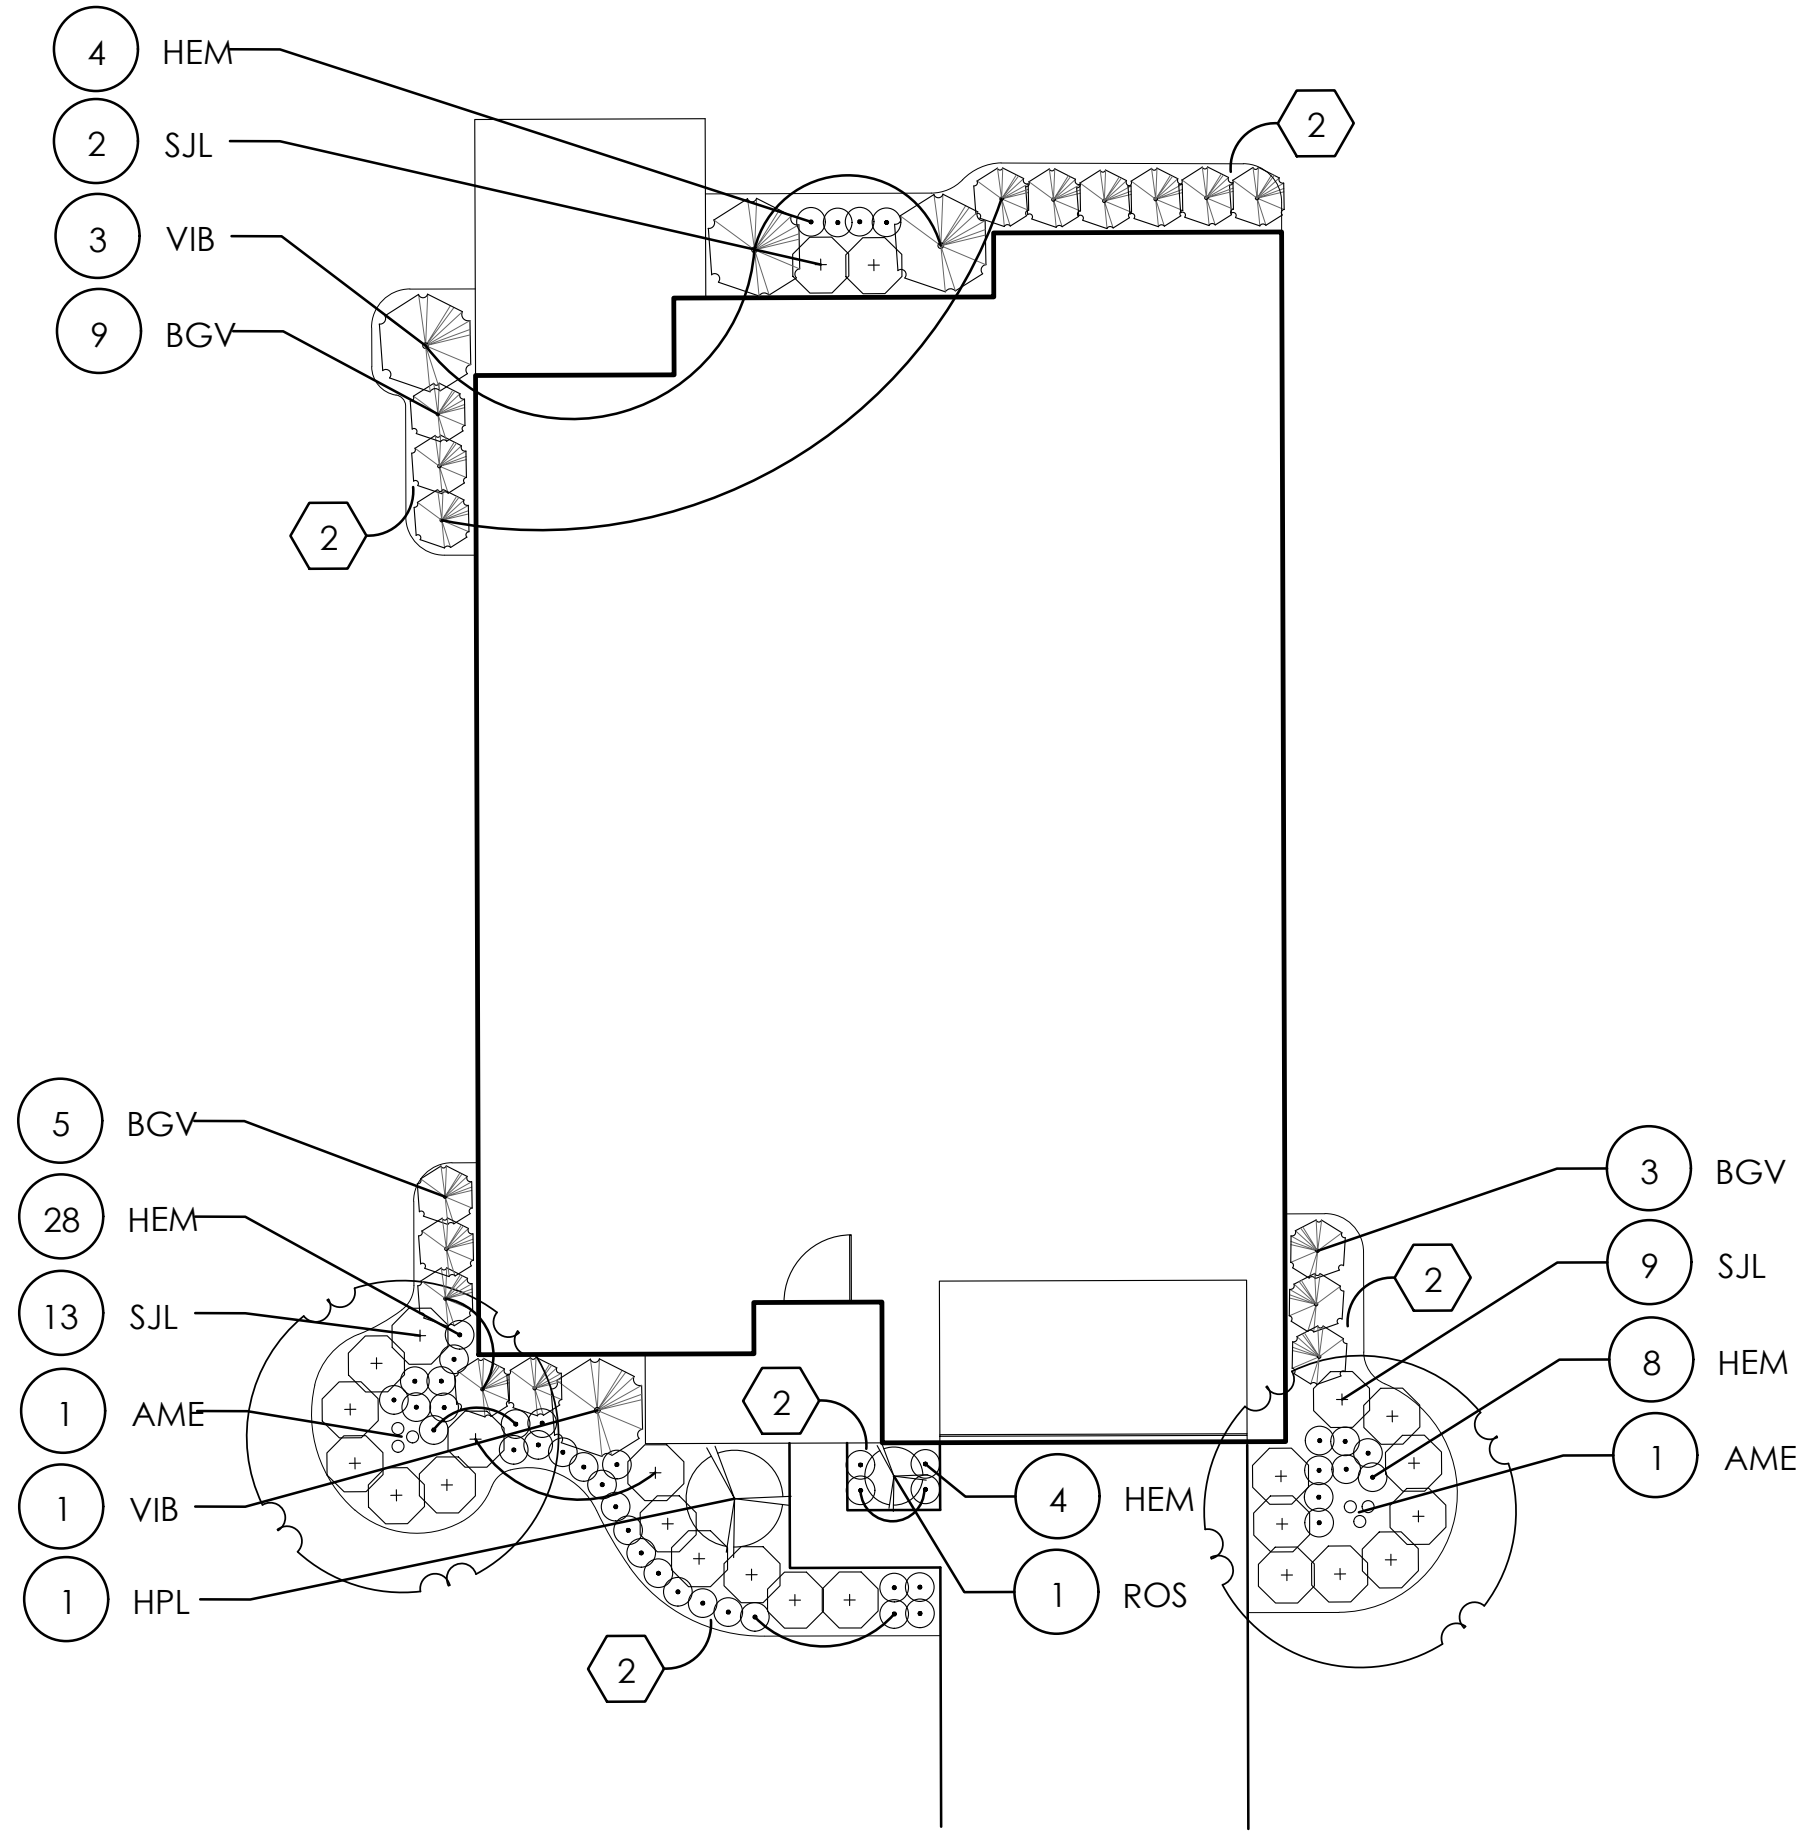

3 ALEXANDRIA UNIT LANDSCAPE PLAN
SCALE: 1" = 10'

PLANT KEY TYPICALS

SEE PLANT LIST FOR SPECIFIC PLANT SPECIES

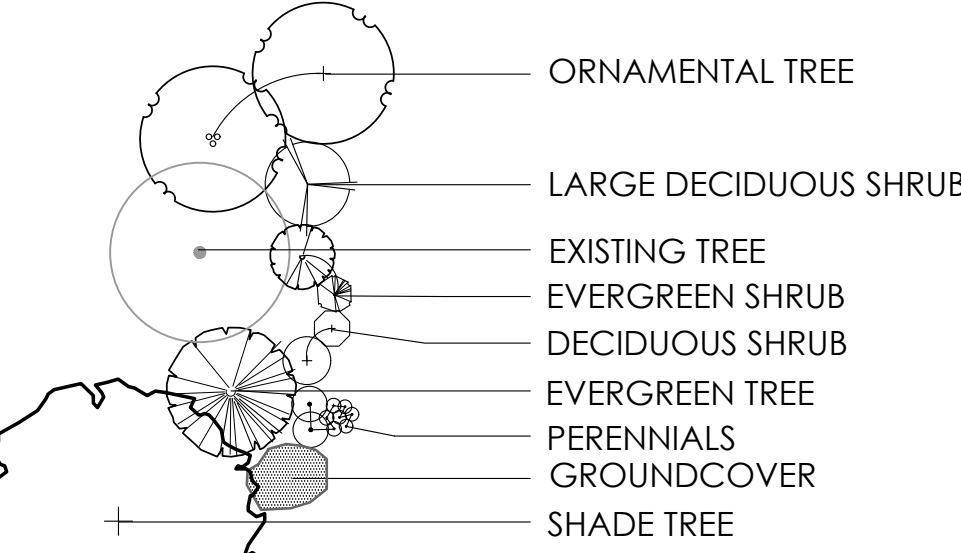

CONSTRUCTION NOTES:


- 1 LAWN AREA, PROVIDE POSITIVE DRAINAGE ACROSS ALL SURFACES.
- 2 LANDSCAPE AREA, PROVIDE POSITIVE DRAINAGE ACROSS ALL SURFACES.

PLANT LIST


(CONTRACTOR RESPONSIBLE FOR ALL PLANTS SHOWN ON PLAN)

QTY	KEY	BOTANICAL NAME	COMMON NAME	SIZE	COND.	REMARKS
TREES						
6	AME	AMELANCHIER CANADENSIS 'GLENN FORM'	RAINBOW PILLAR SERVICEBERRY	2.5" CAL.	B&B	MULTI-STEM , MATCH FORM
4	SWE	MAGNOLIA VIRGINIANA	SWEETBAY MAGNOLIA	8-10' HGT.	B&B	
SHRUBS						
107	BGV	BUXUS 'GREEN VELVET'	GREEN VELVET BOXWOOD	24" HGT.	CONT	
5	HPL	HYDRANGEA PANICULATA 'LIMELIGHT'	LIMELIGHT HYDRANGEA	36" HGT.	B&B	
42	ITV	ITEA VIRGINICA 'HENRY'S GARNET'	HENRY'S GARNET SWEETSPIRE	24" HGT.	B&B	
5	ROS	ROSA X 'RADIKO'	DOUBLE KNOCK OUT ROSE	24" HGT.	CONT	
69	SJL	SPIRAEA JAPONICA 'LITTLE PRINCESS'	LITTLE PRINCESS SPIREA	24" HGT.	CONT	
8	VCB	VIBURNUM DENTATUM 'CHRISTOM' BLUE MUFFIN	BLUE MUFFIN VIBURNUM	36" HGT.	B&B	
12	VIB	VIBURNUM CARLESII	KOREAN SPICE VIBURNUM	36" HGT.	B&B	
PERENNIALS/ORNAMENTAL GRASSES						
122	HEM	HEMEROCALLIS 'HAPPY RETURNS'	HAPPY RETURNS DAYLILY	NO. 1	CONT	
79	HEU	HEUCHERA 'SOUTHERN COMFORT'	SOUTHERN COMFORT HEUCHERA	NO. 1	CONT	

*NOTE: ANNUALS TO BE PLANTED BY OWNER. NOT IN INITIAL LANDSCAPE COSTS.

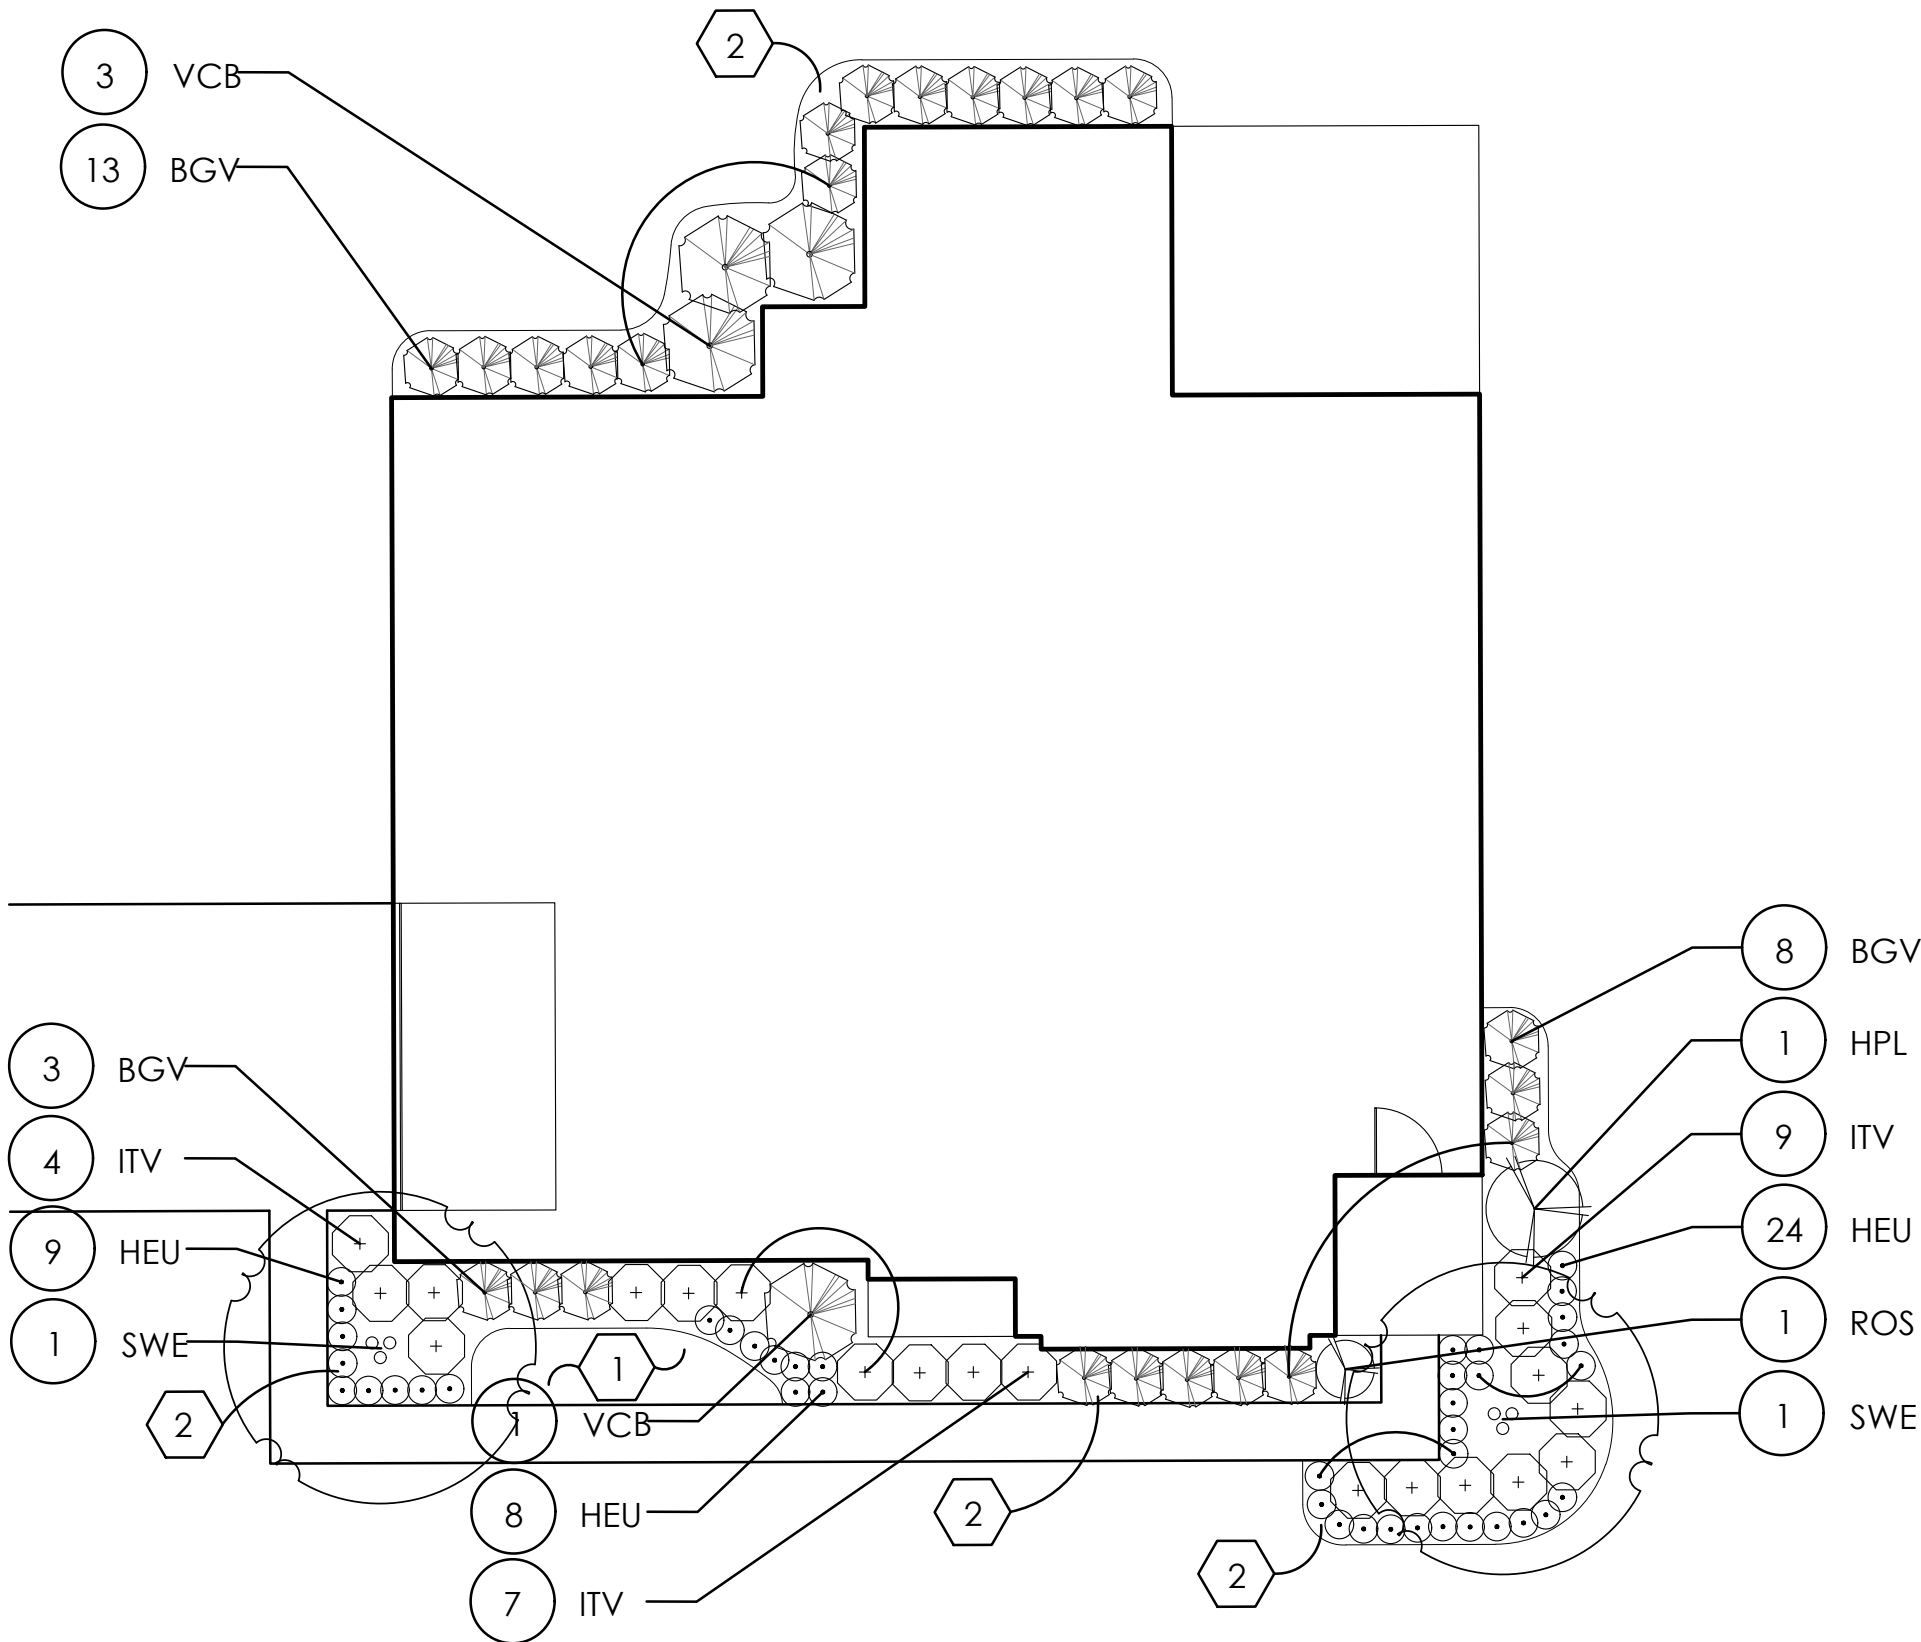

4 MANCHESTER - SIDE LOADED UNIT LANDSCAPE PLAN
SCALE: 1" = 10'

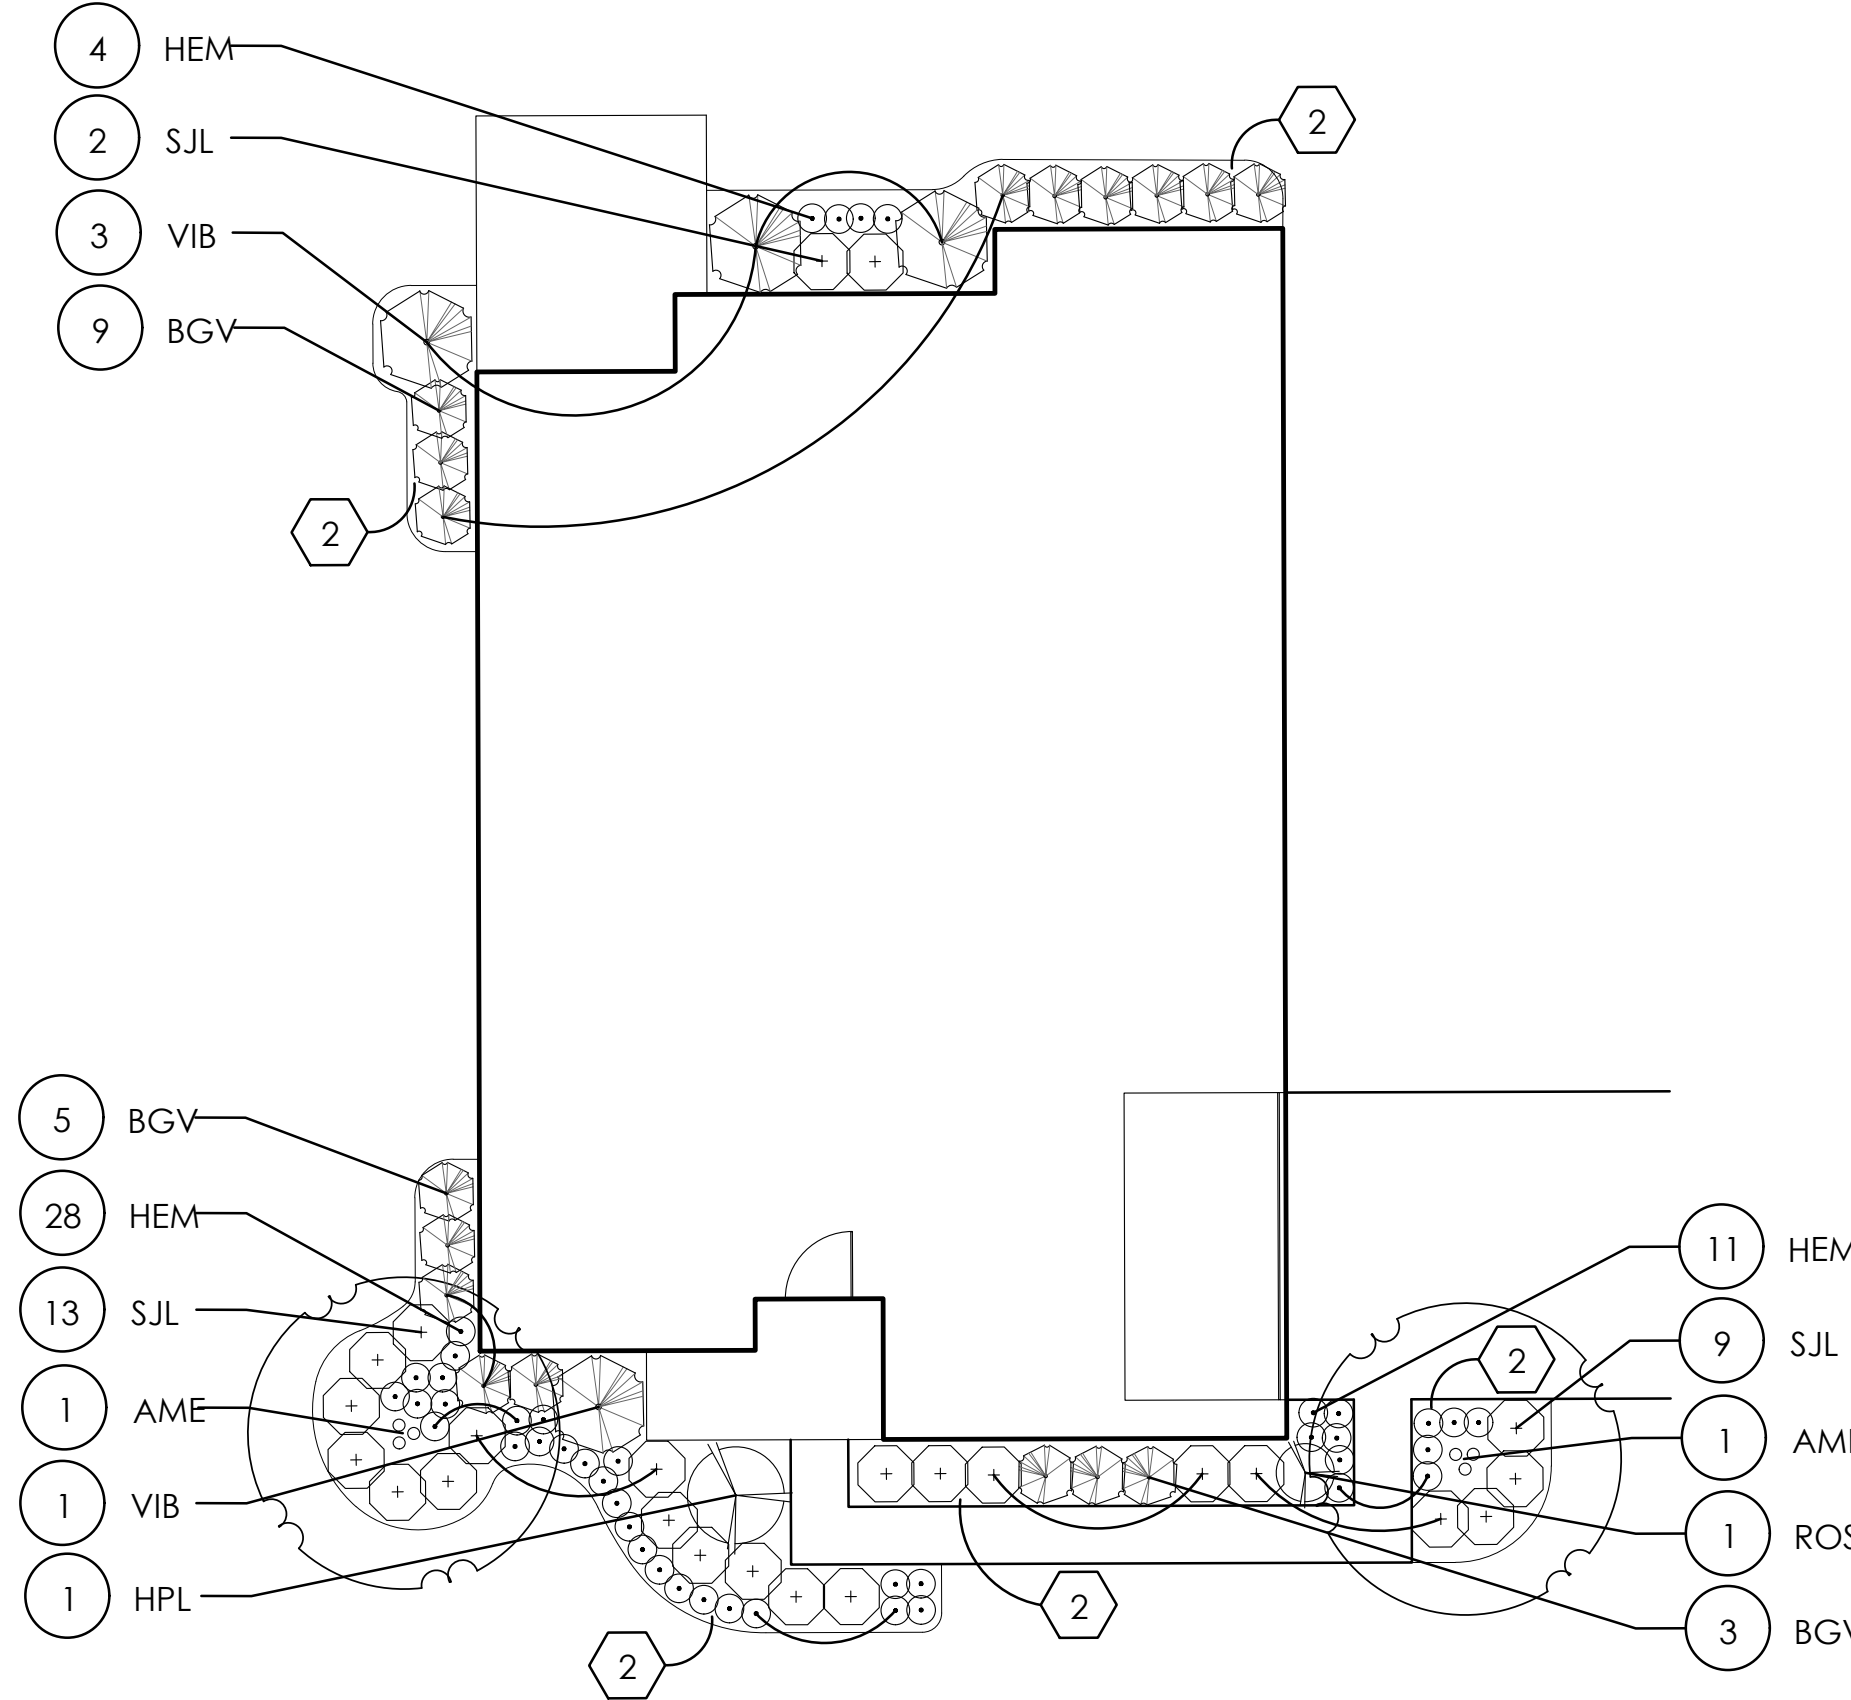

5 ALEXANDRIA - SIDE LOADED UNIT LANDSCAPE PLAN
SCALE: 1" = 10'


UNIT PLANTING PLANS

HAWKS NEST AT HIGHLAND LAKES

PREPARED FOR HAWKS NEST PREMIER LIVING
DATE: 4/16/18

EXHIBIT D-5

Faris Planning & Design

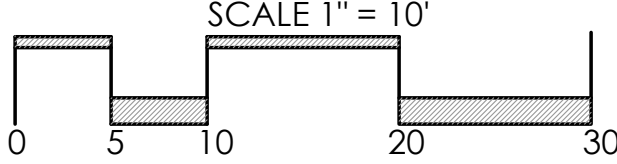

LAND PLANNING 243 N. 5th Street p (614) 487-1964
LANDSCAPE ARCHITECTURE Suite 401 Columbus, OH 43215 www.farisplanninganddesign.com