
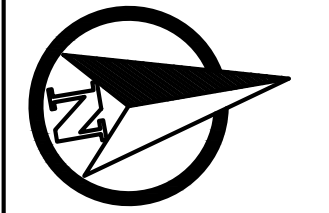


Plot Date: 4/15/2019 12:20:47 PM psp-light.dwg Aaron Heydinger

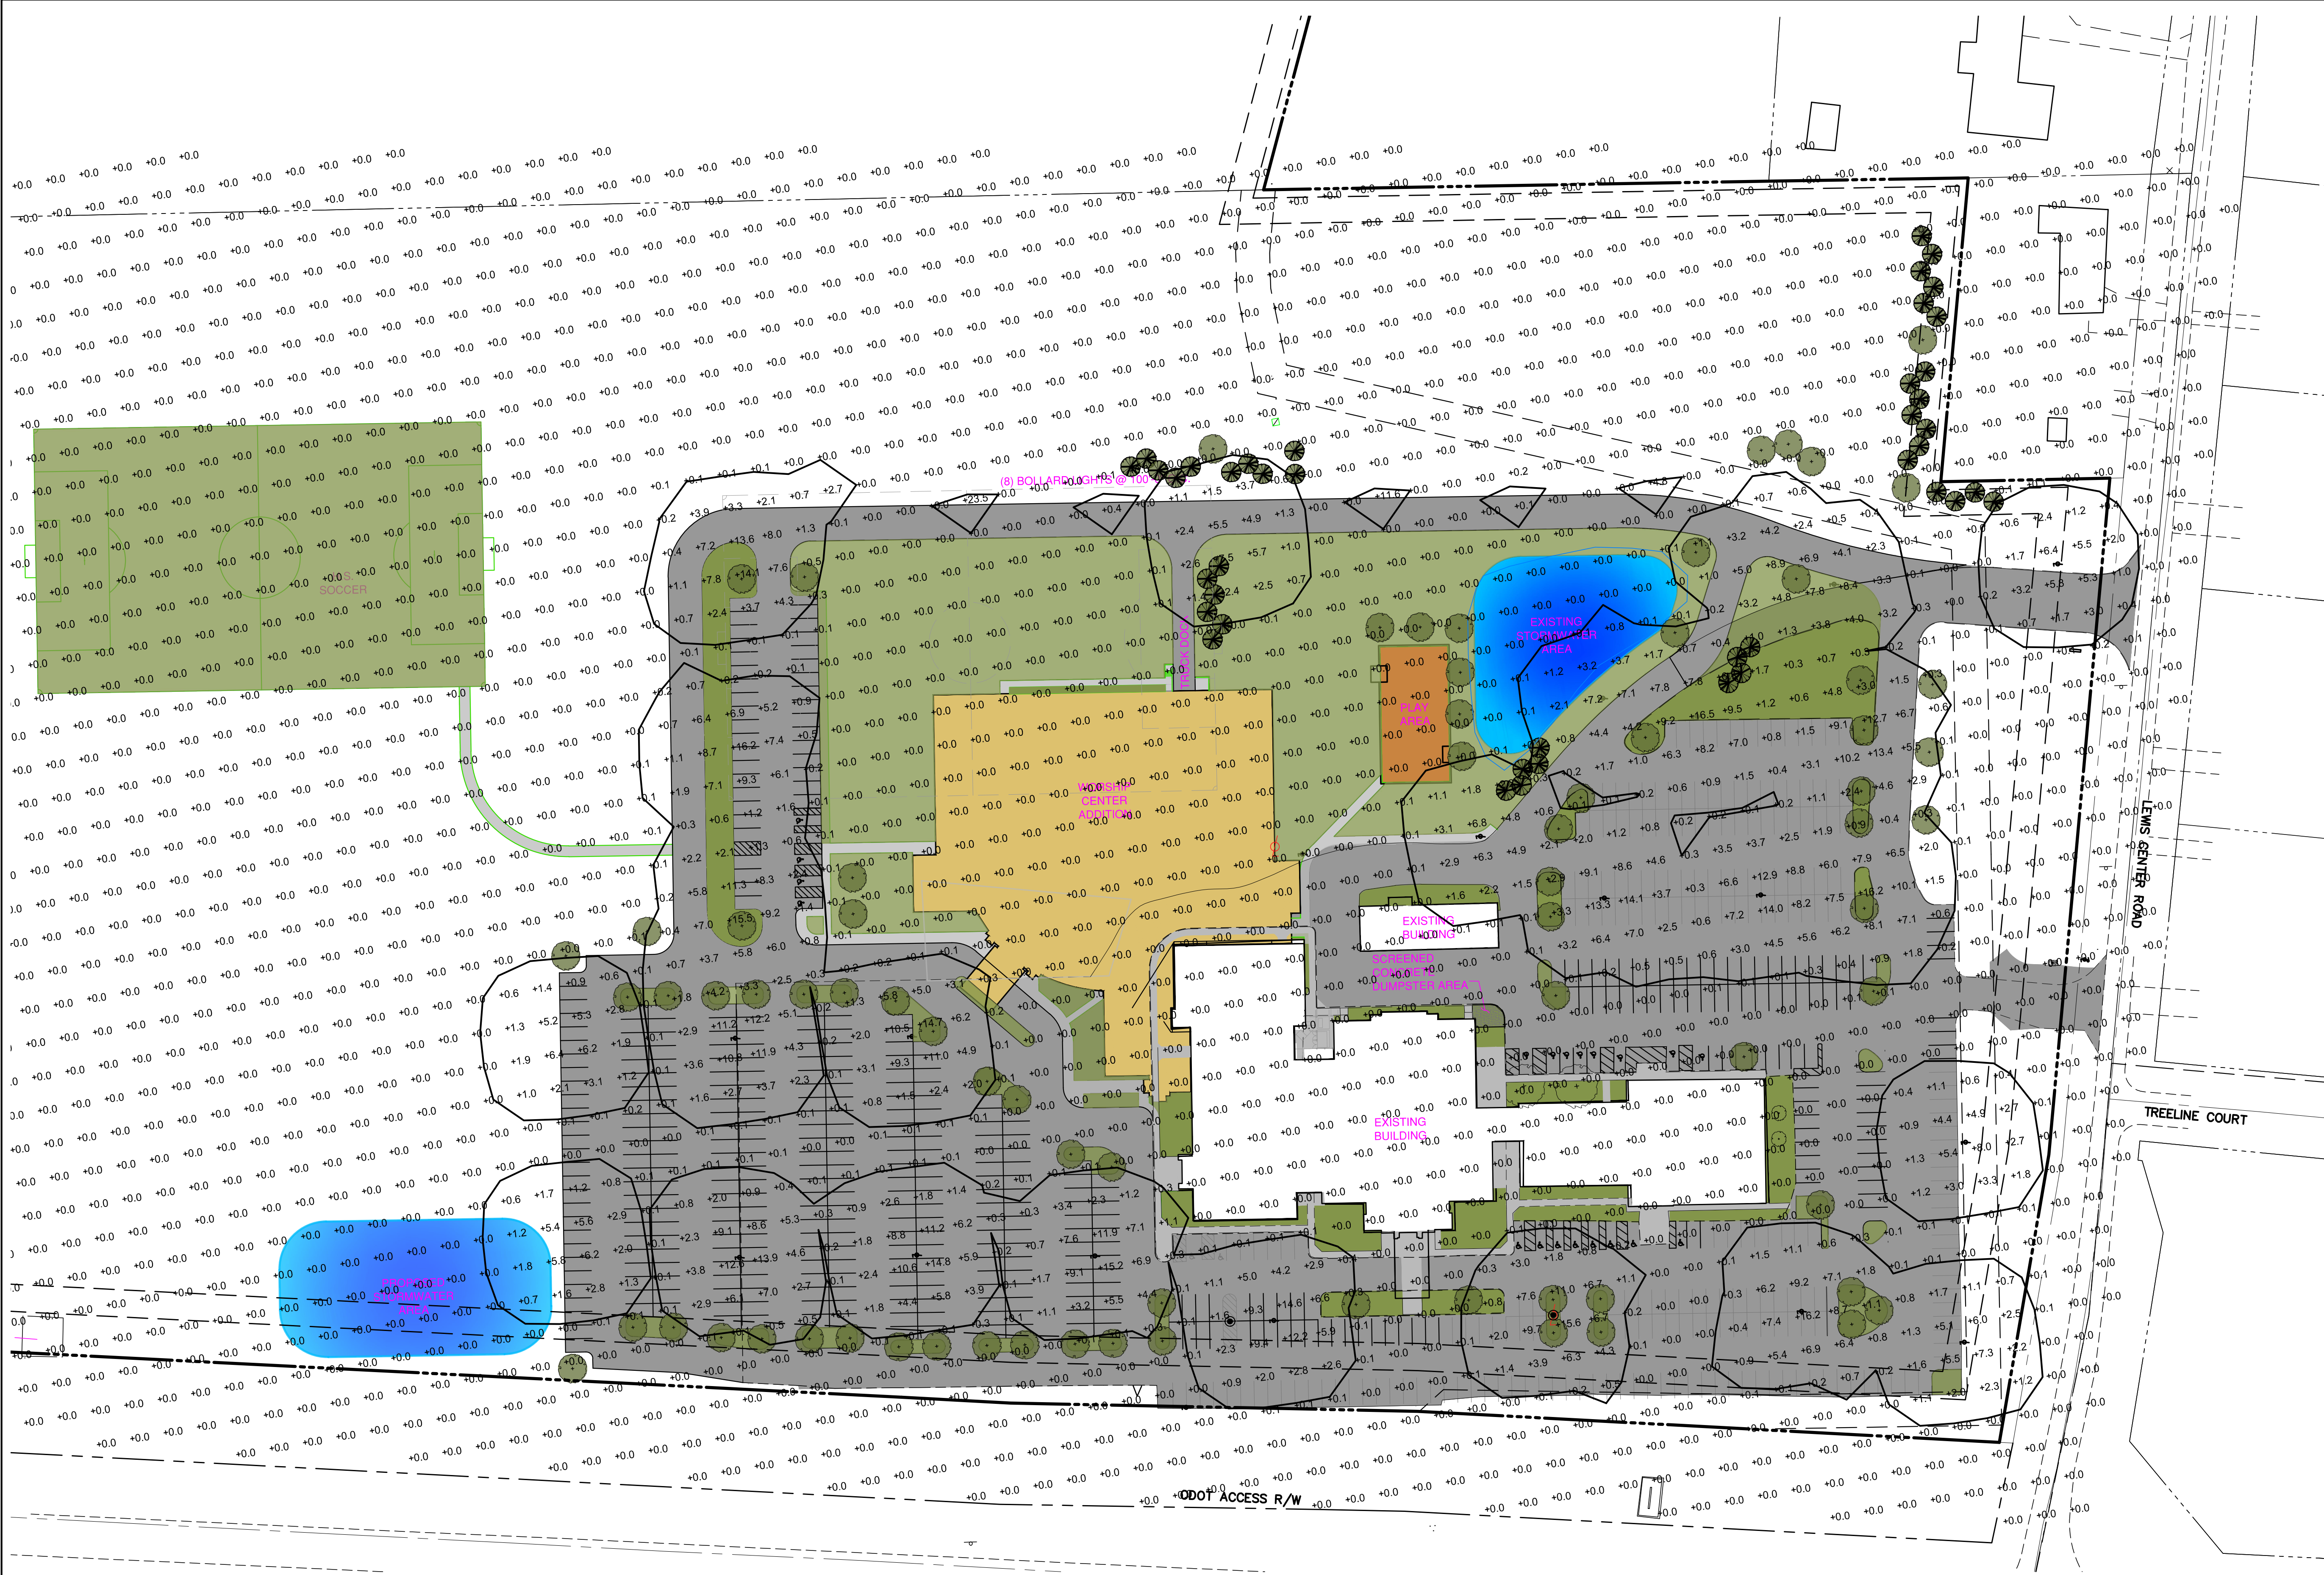

PROPOSED PHOTOMETRIC PLAN
SCALE: 1" = 80'

The McKnight Group
Leaders in Innovative Church Design and Building

McKnight & Hosterman Architects, Inc.
3351 McDowell Road Phone: (614) 875-1655
P.O. Box 370 Fax: (614) 875-7006
Grove City, Ohio 43123 www.mcknightgroup.com

GHD
GANDEE HEYDINGER GROUP
CIVIL ENGINEERS & SURVEYORS

Gandee Heydinger Group
642 Brookedge Blvd. Phone: (614) 842-8042
Westerville, OH 43081 Fax: (614) 842-8041
www.ghdenv.com

Architect is not responsible for any dimensions scaled from drawings. Dimensions noted take precedence.



Addition for:
GENOA CHURCH
Project Address:
7562 Lewis Center Rd., Westerville, OH 43082

DRAWING	DATE
<input type="checkbox"/> Preliminary Check Set	17 JAN 19
<input checked="" type="checkbox"/> Preliminary Check Set	11 MAR 19
<input type="checkbox"/> Preliminary Check Set	09 APR 19
<input type="checkbox"/> Permit Set	15 MAY 19
<input type="checkbox"/> Bid Set	22 MAY 19

REVISIONS

SITE PHOTOMETRIC PLAN

P1

218328