

Plot Date: 3/11/2019 1:08:34 PM revised prelim landscape - 3-11-19.dwg Ann

The McKnight Group
 Leaders in Innovative Church Design and Building
 McKnight & Hosterman Architects, Inc.
 3351 McDowell Road Phone: (614) 875-1655
 P.O. Box 370 Fax: (614) 875-7006
 Grove City, Ohio 43123 www.mcknightgroup.com

Gandee Heydinger Group
 642 Brookside Blvd. Phone: (614) 942-6042
 Westerville, OH 43081 Fax: (614) 942-6041
 www.ghcivil.com


The Working Garden Studio
 750 Tim Tam Ave
 Gahanna, OH 43230
 Phone: (614) 208-9590

Architect is not responsible for any dimensions scaled from drawings. Dimensions noted take precedence.


Addition for:
GENOA CHURCH
 Project Address:
 7562 Lewis Center Rd., Westerville, OH 43082

DRAWING	DATE
<input type="checkbox"/> Preliminary Check Set	17 JAN 19
<input checked="" type="checkbox"/> Preliminary Check Set	12 MAR 19
<input checked="" type="checkbox"/> Preliminary Check Set	09 APR 19
<input type="checkbox"/> Permit Set	15 MAY 19
<input type="checkbox"/> Bid Set	22 MAY 19

REVISIONS

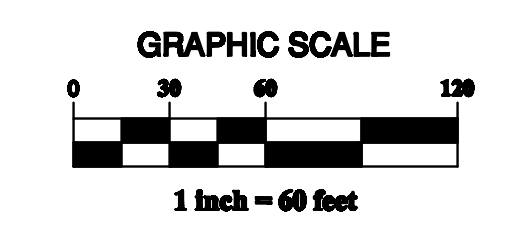

SHEET L-1
218328

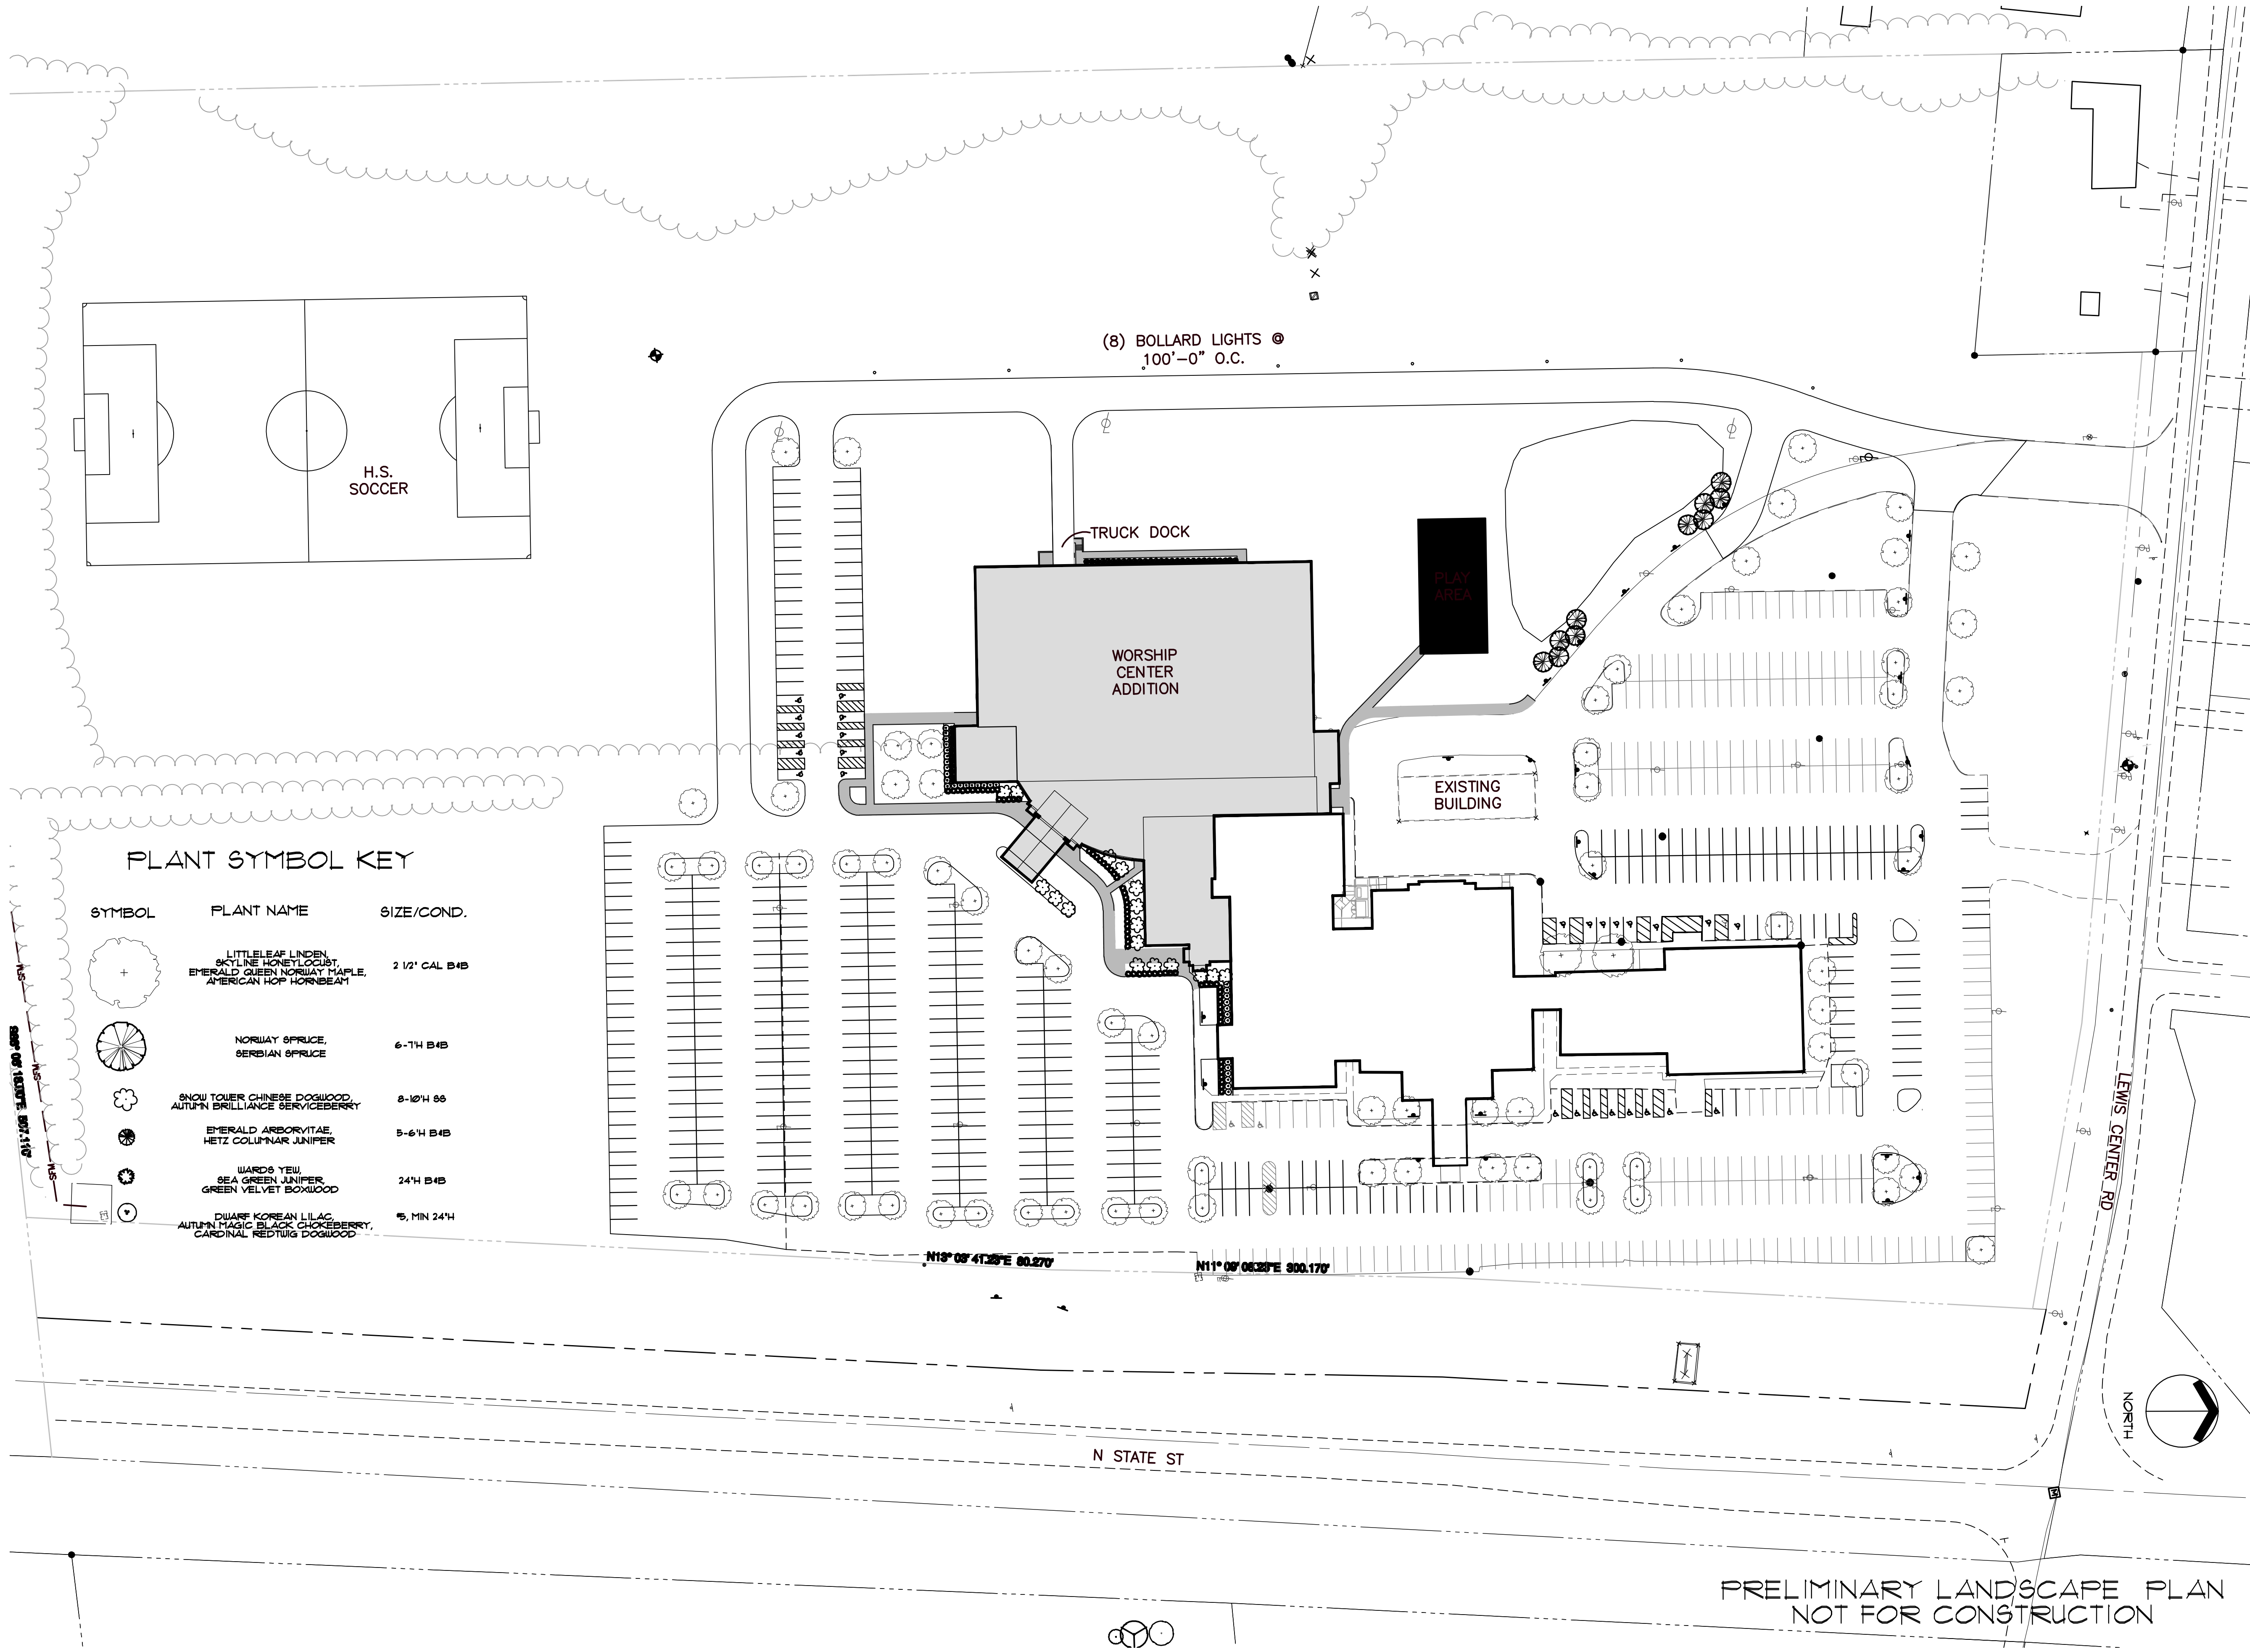

PRELIMINARY LANDSCAPE PLAN
 NOT FOR CONSTRUCTION