

PLANT LIST


(CONTRACTOR RESPONSIBLE FOR ALL PLANTS SHOWN ON PLAN)

QTY	KEY	BOTANICAL NAME	COMMON NAME	SIZE	COND.	REMARKS
DECIDUOUS TREES						
7	ACE	ACER x FREEMANII 'SIENNA'	SIENNA GLEN MAPLE	2.5" CAL.	B&B	
34	ARF	ACER RUBRUM 'FRANK JR.'	REDPOINTE MAPLE	2.5" CAL.	B&B	
32	LIQ	LIQUIDAMBAR STYRACIFLUA 'MORAIN'	MORAIN SWEETGUM	2.5" CAL.	B&B	
5	NYS	NYSSA SYLVATICA 'WILDFIRE'	WILDFIRE TUPELO BLACKGUM	2.5" CAL.	B&B	
10	PLA	PLATANUS X ACERIFOLIA 'MORTON CIRCLE EXCLAMATION!	EXCLAMATION LONDON PLANETREE	2.5" CAL.	B&B	
5	QUE	QUERCUS RUBRA	RED OAK	2.5" CAL.	B&B	
4	TIL	TILIA CORDATA 'GREENSPIRE'	BOULEVARD AMERICAN LINDEN	2.5" CAL.	B&B	
EVERGREEN TREES						
102	PAB	PICEA ABIES	NORWAY SPRUCE	6' HGT.	B&B	
38	PGD	PICEA GLAUCA 'DENSATA'	BLACK HILLS SPRUCE	6' HGT.	B&B	
54	PM	PICEA MEYERI	MEYER SPRUCE	6' HGT.	B&B	
ORNAMENTAL TREES						
3	CTP	CRATAEGUS PHAENOPYRUM 'WINTER KING'	WINTERKING HAWTHORN	2.5" CAL.	B&B	
17	MAG	MAGNOLIA VIRGINIANA	SWEETBAY MAGNOLIA	2.5" CAL.	B&B	

**** SUBSTITUTIONS TO SPECIES TO BE SENT/APPROVED BY OWNER AND TOWNSHIP ZONING**


PLANT KEY TYPICALS

SEE PLANT LIST FOR SPECIFIC PLANT SPECIES

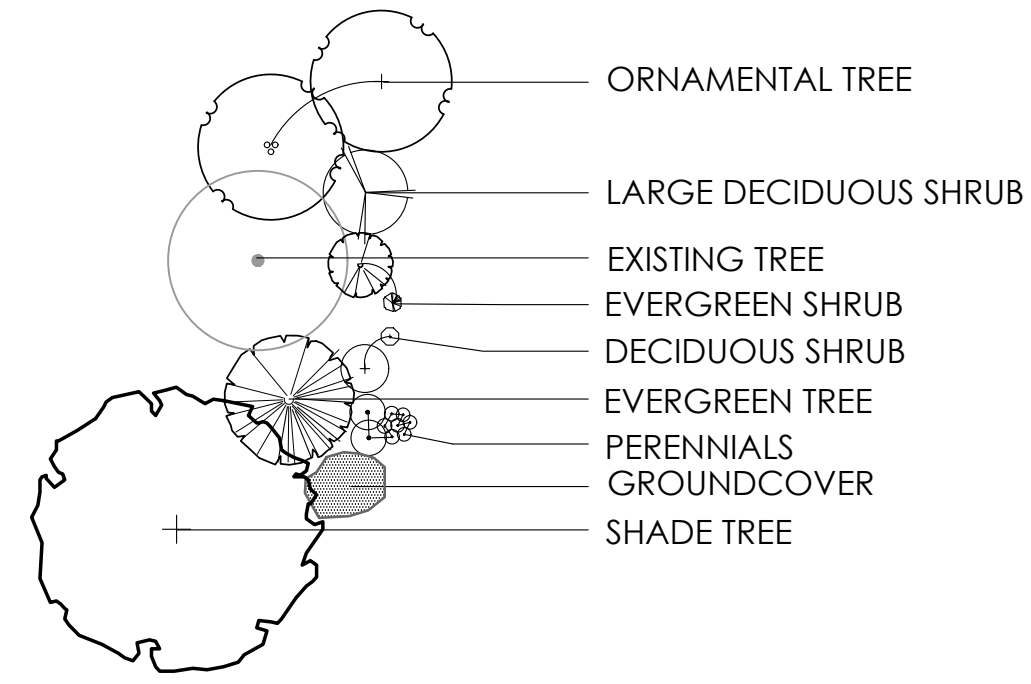


CONSTRUCTION NOTES (MASTER)

- ① LAWN AREA, PROVIDE POSITIVE DRAINAGE ACROSS ALL SURFACES.
- ② LANDSCAPE AREA, PROVIDE 3" DEPTH HARDWOOD MULCH, POSITIVE DRAINAGE ACROSS ALL SURFACES. ***INSTALL 6" DIAMETER MULCH RING PER TREE***
- ⑧ 4 RAIL FENCE. SEE DETAIL 3, SHEET D-7.1 FOR MORE INFORMATION.
- ⑫ FOUNTAIN. FINAL STYLE BY OWNER.

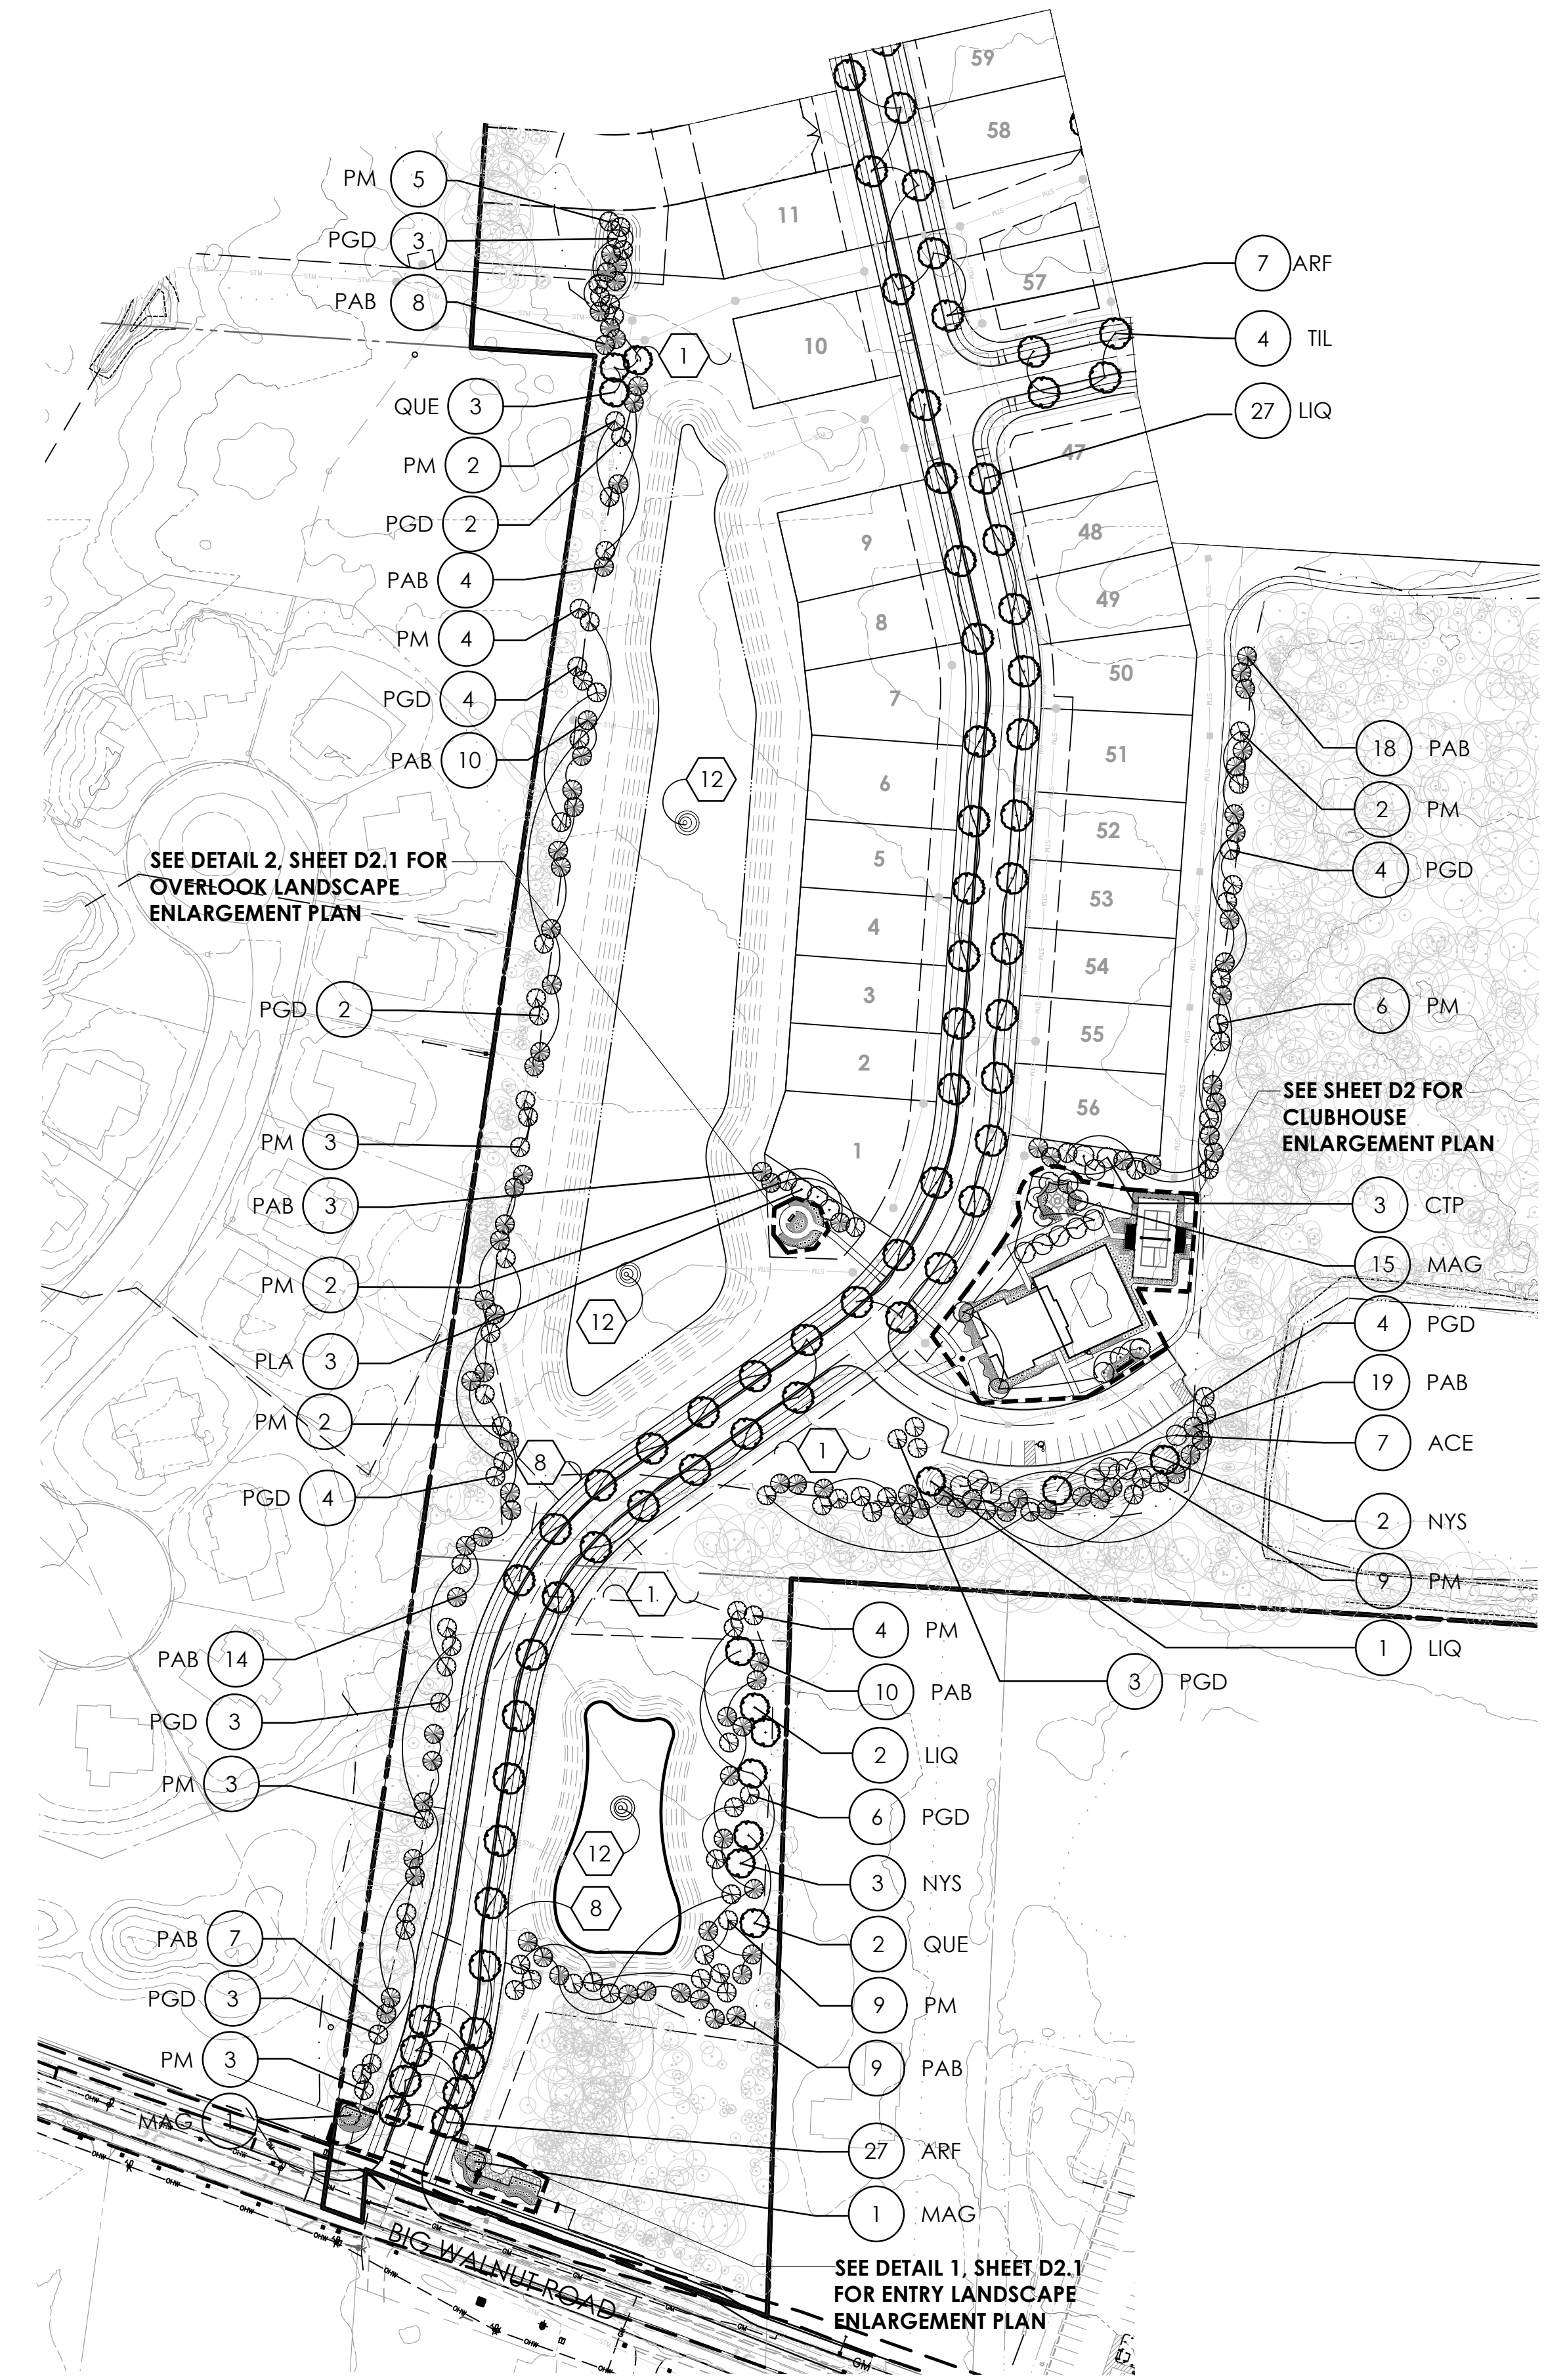

① OVERALL LANDSCAPE PLAN (PH 1)
SCALE: 1"=100'

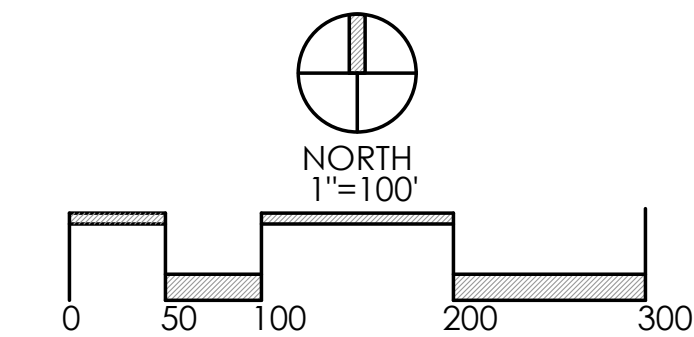

REVISIONS

OVERALL LANDSCAPE PLAN (PHASE 1)

THE COURTYARDS AT
BIG WALNUT
PREPARED FOR
EPCON COMMUNITIES
500 STONEHENGE PARKWAY
DUBLIN, OH 43017

Paris Planning & Design
LANDSCAPE ARCHITECTURE
4876 Cemetery Road
Dublin, OH 43026
P (614) 487-1964
www.parisplanninganddesign.com

DATE 01/10/25

PROJECT 21167

SHEET

D-1