




① CAPRI (DR-0) TYPICAL FRONT LANDSCAPE PLAN
SCALE: N.T.S.

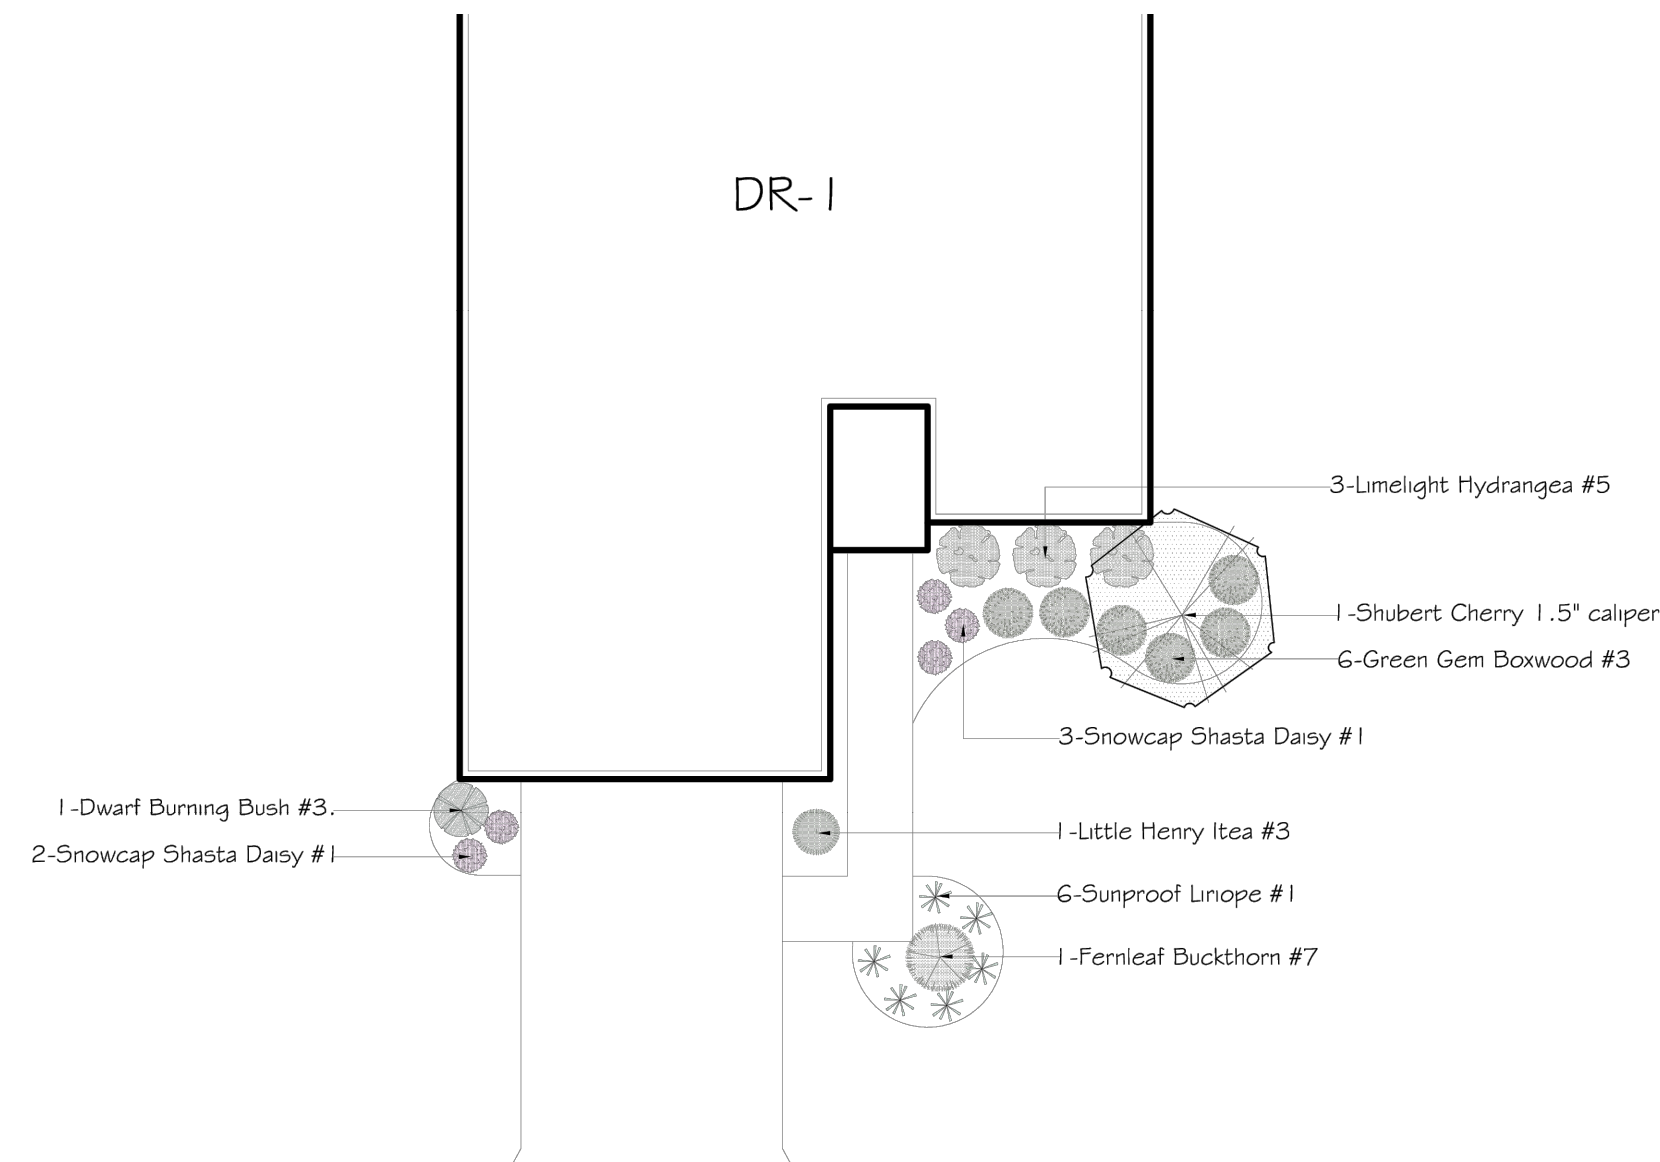


② SALERNO (DR-1) TYPICAL FRONT LANDSCAPE PLAN
SCALE: N.T.S.

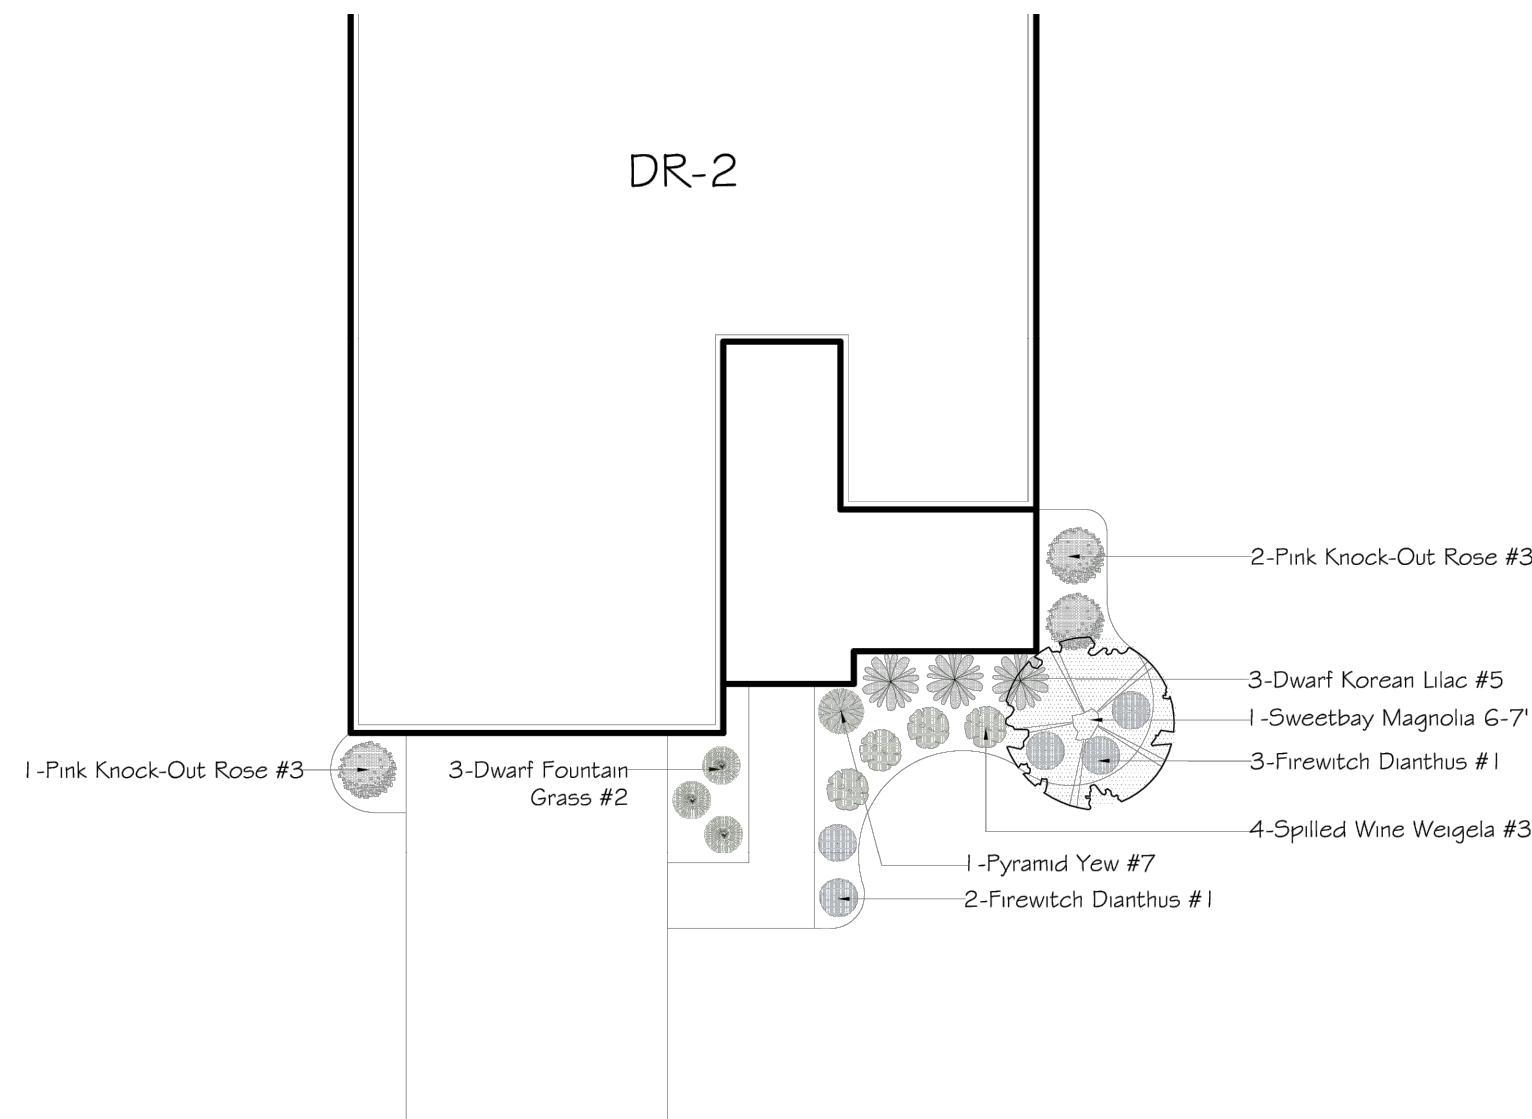


③ TORINO (DR-2) TYPICAL FRONT LANDSCAPE PLAN
SCALE: N.T.S.

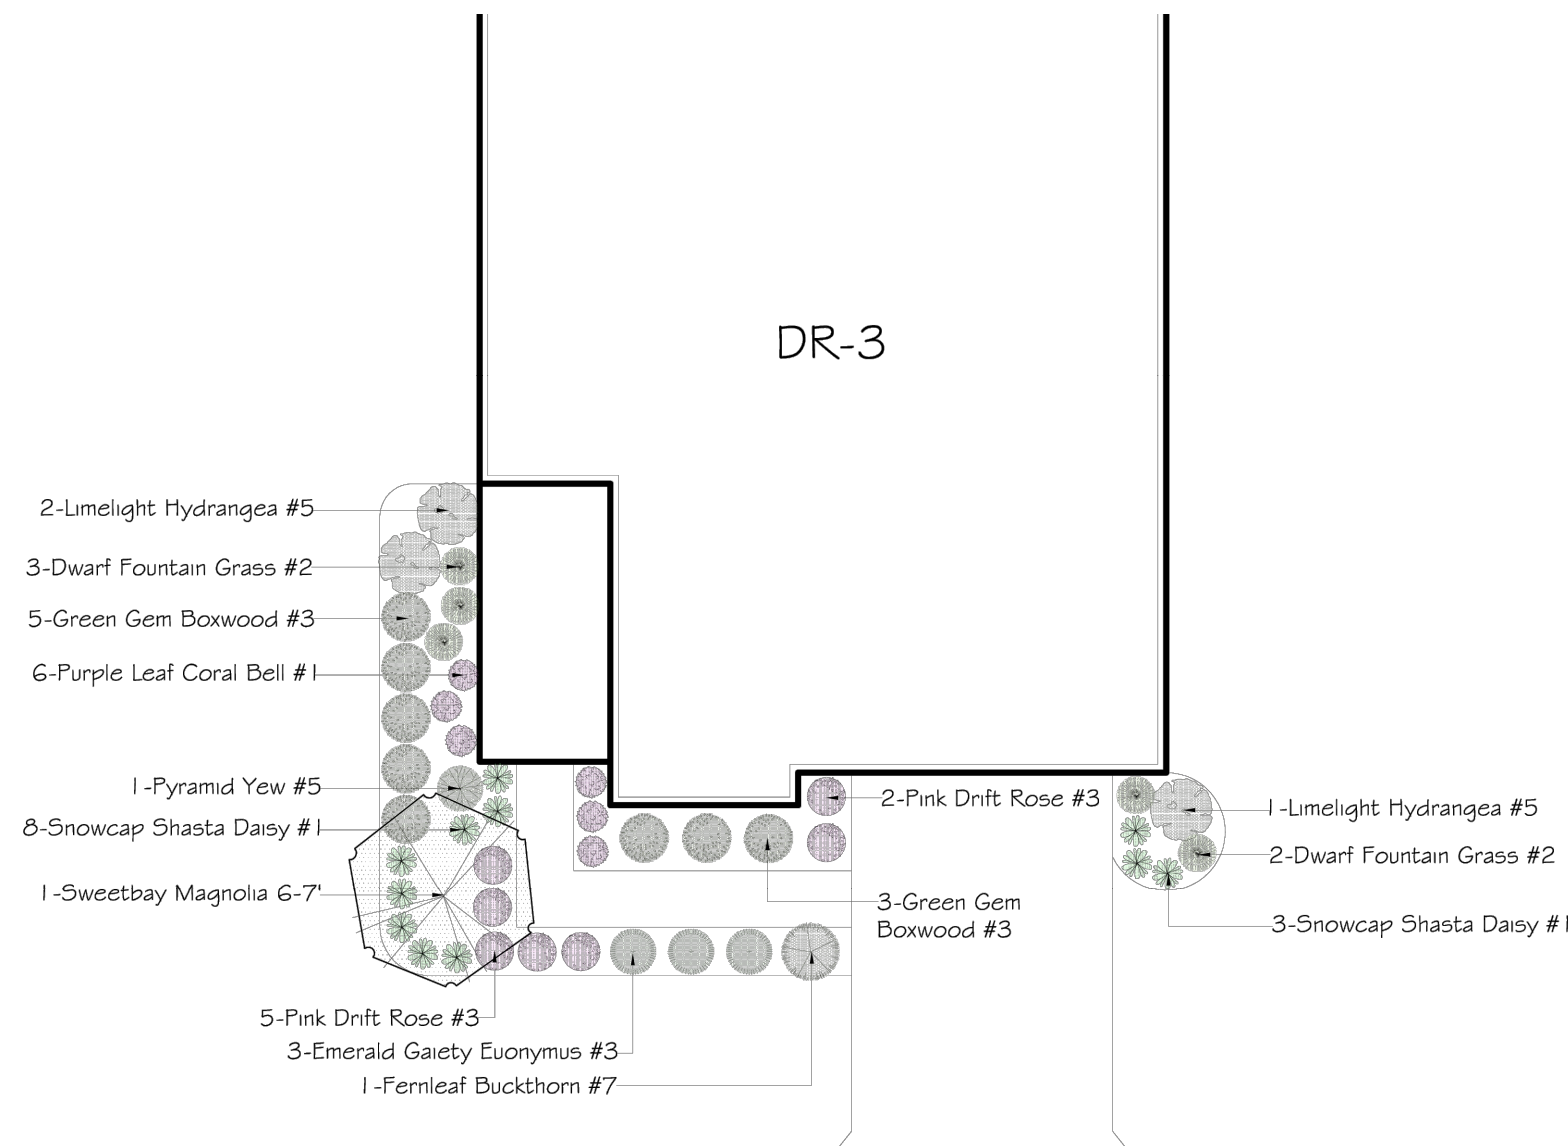


④ VERONA (DR-3) TYPICAL FRONT LANDSCAPE PLAN
SCALE: N.T.S.

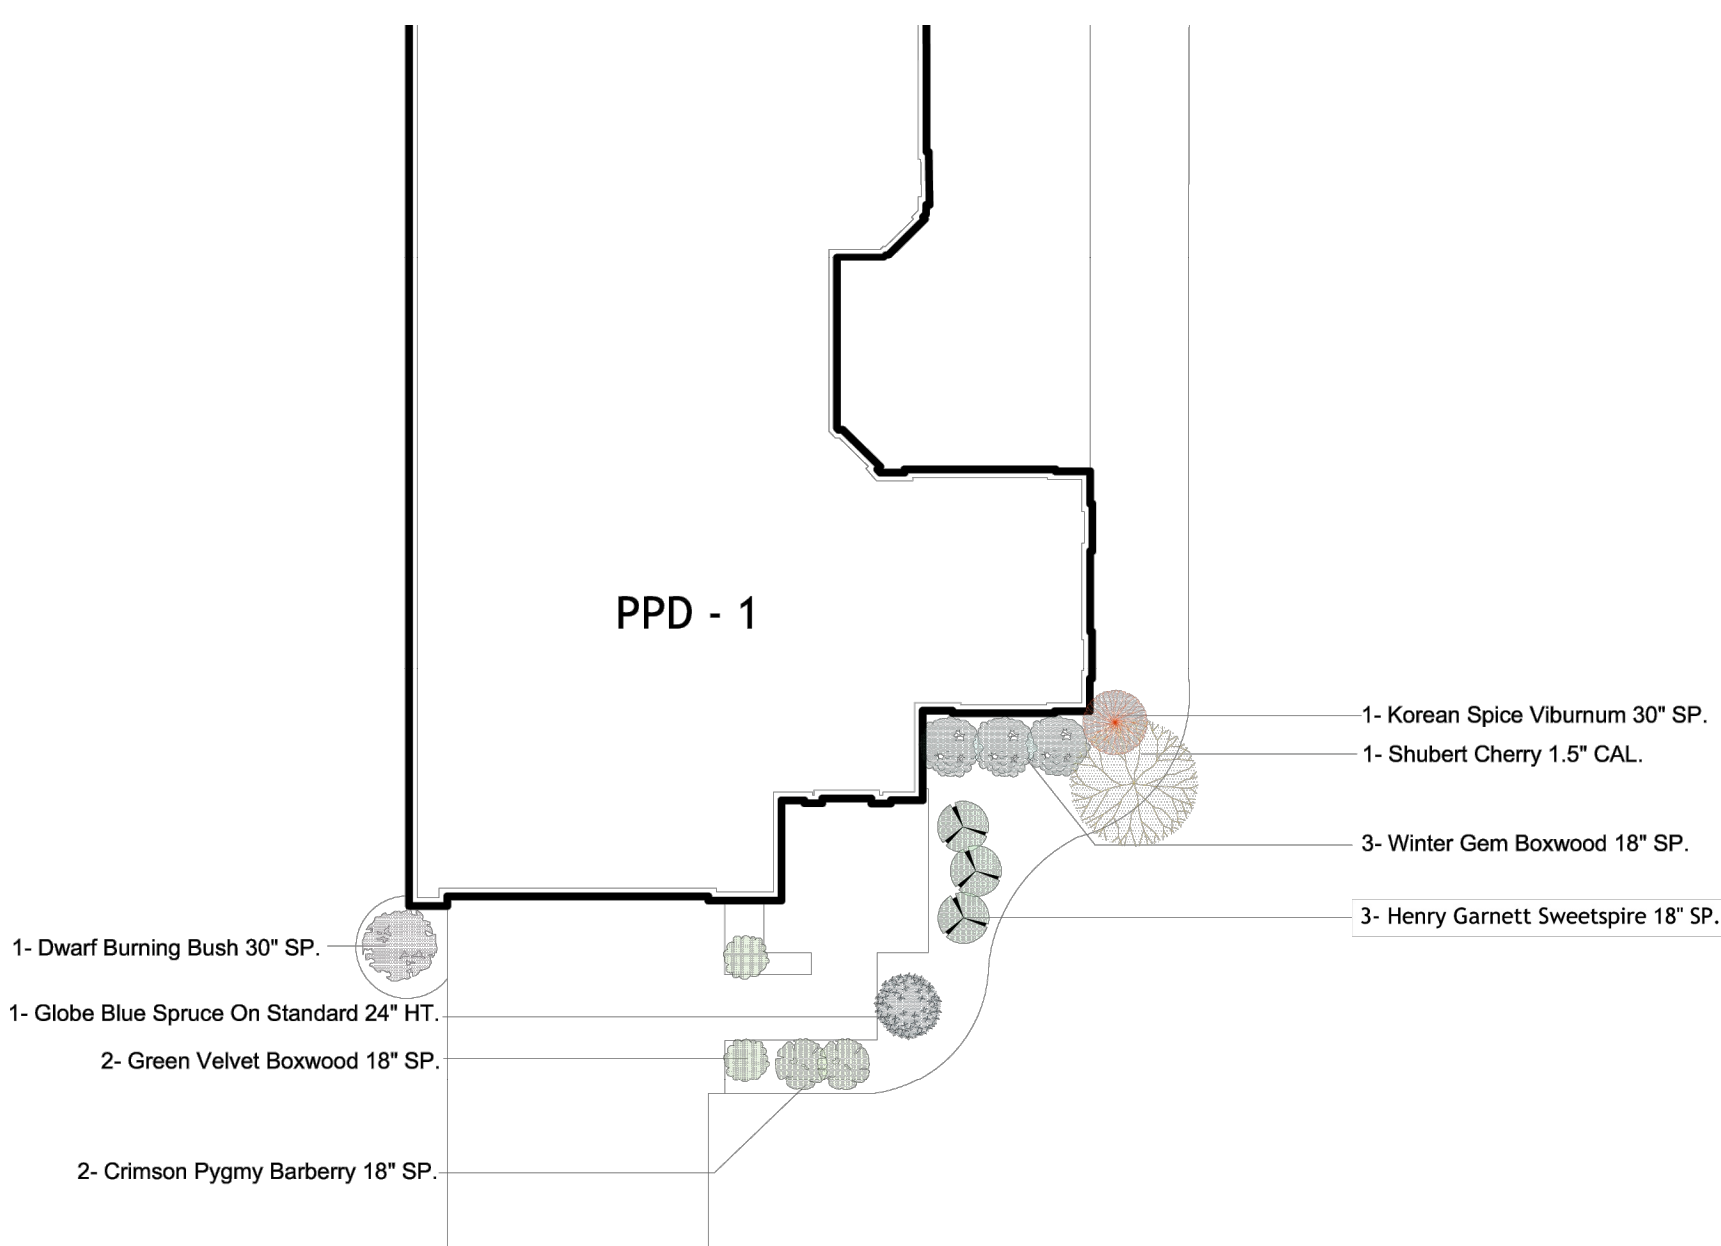


⑤ PALAZZO (D-1) TYPICAL FRONT LANDSCAPE PLAN
SCALE: N.T.S.

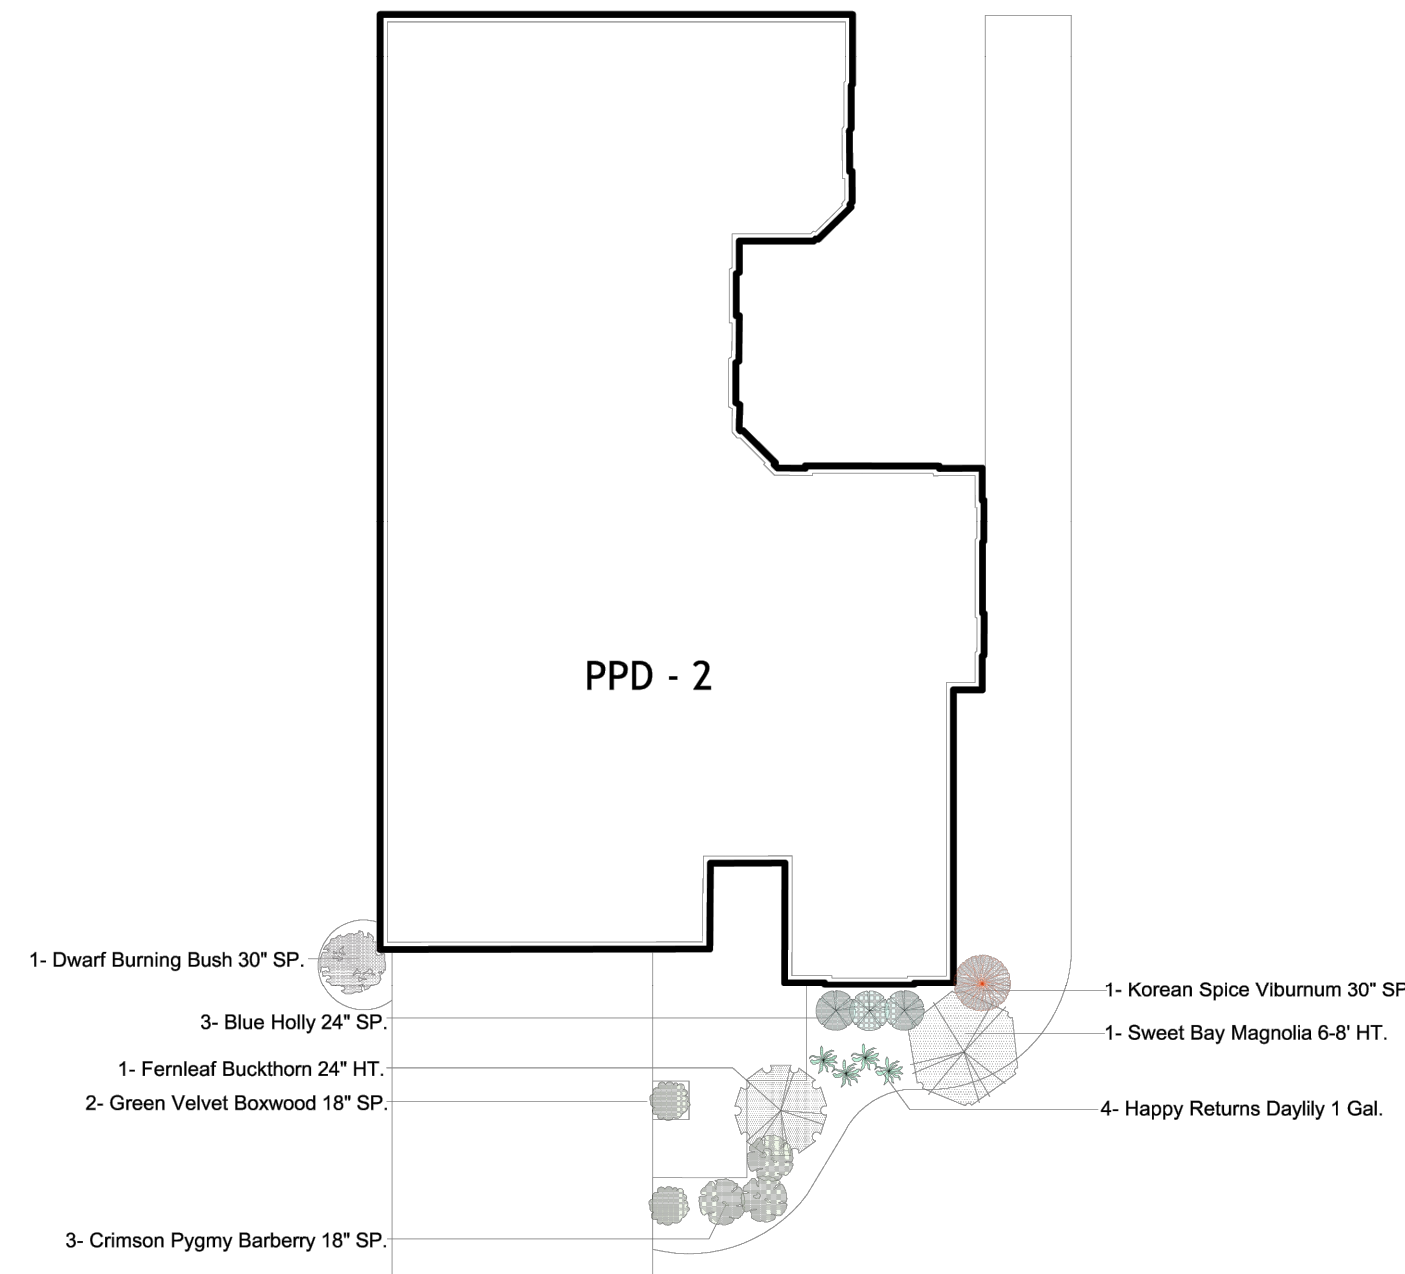

⑥ PORTICO (D-2) TYPICAL FRONT LANDSCAPE PLAN
SCALE: N.T.S.

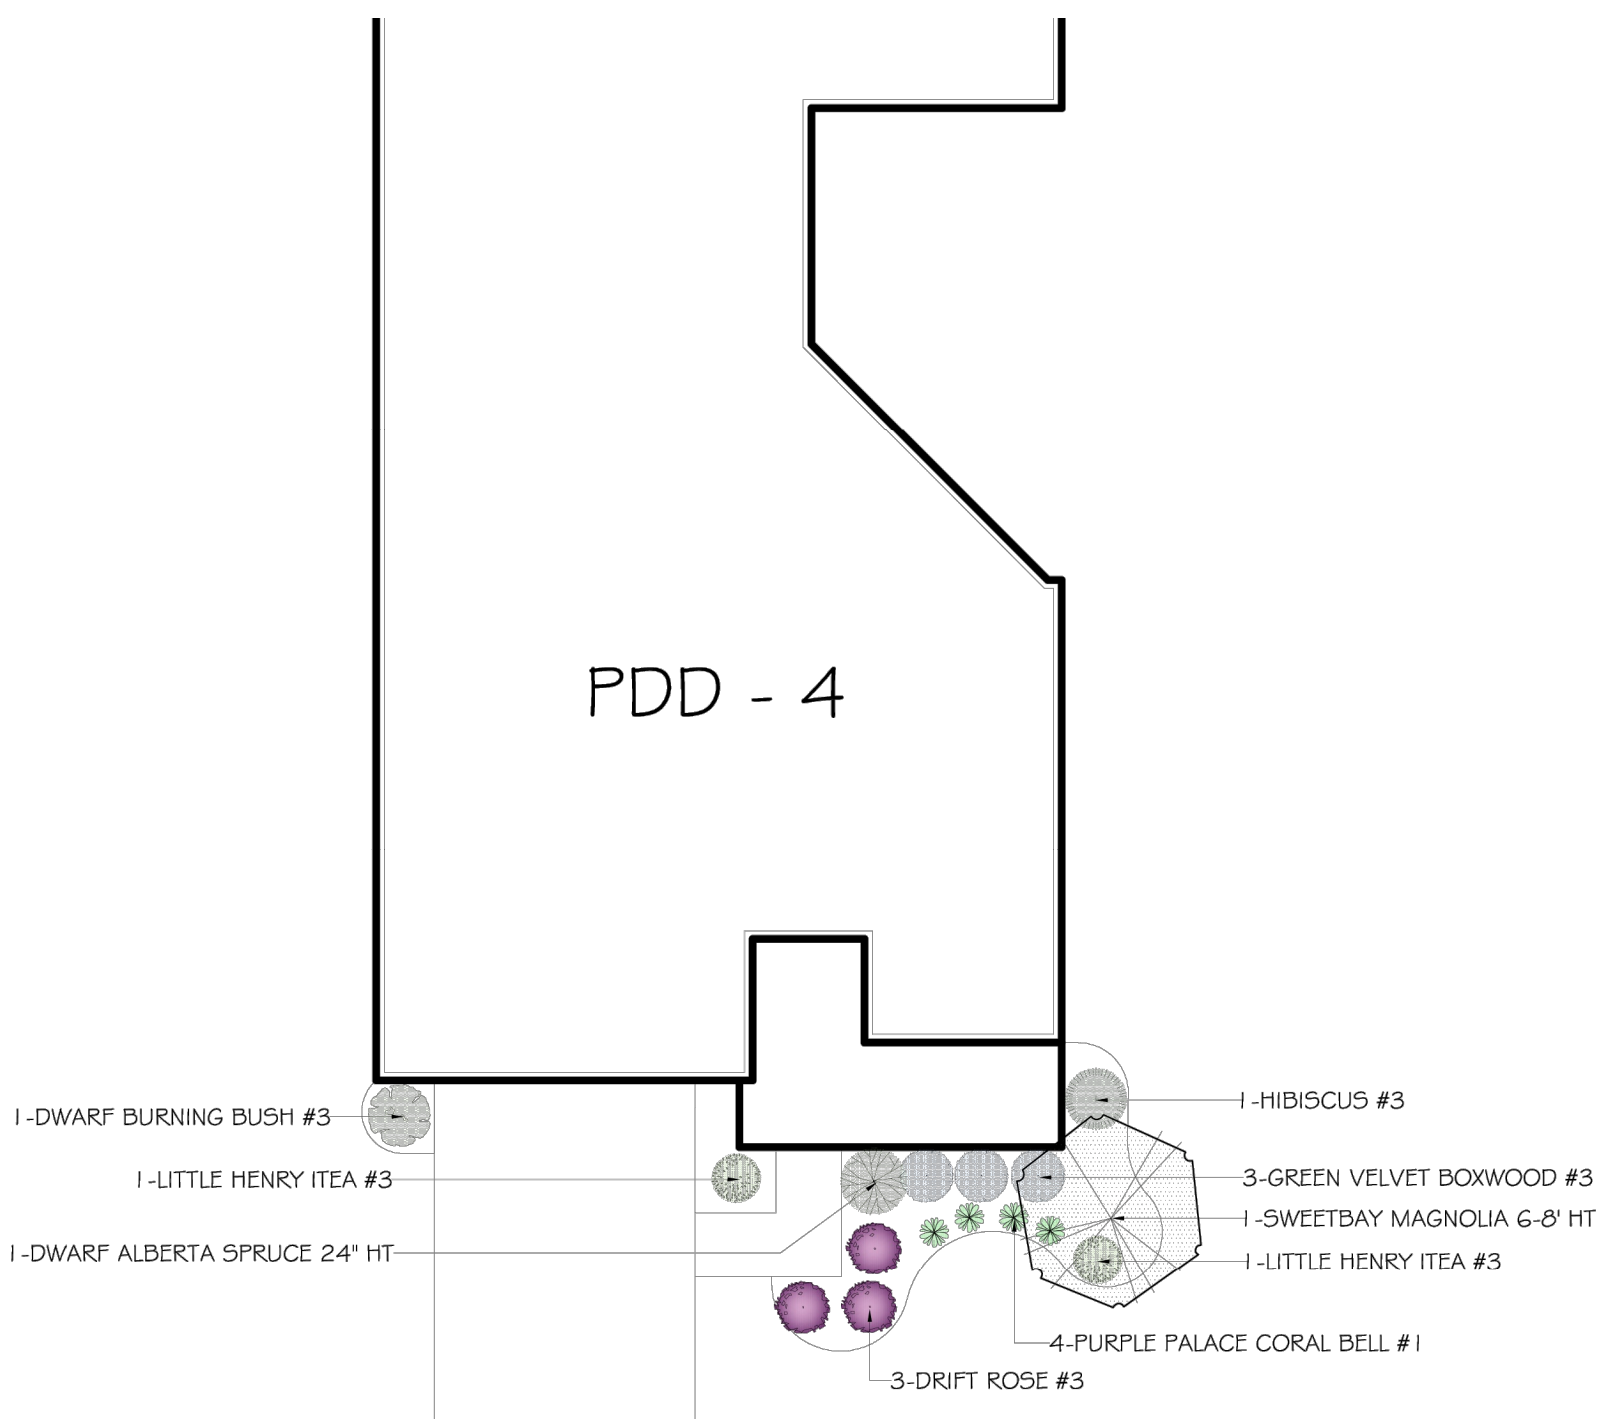

⑦ PROMENADE (D-4) TYPICAL FRONT LANDSCAPE PLAN
SCALE: N.T.S.

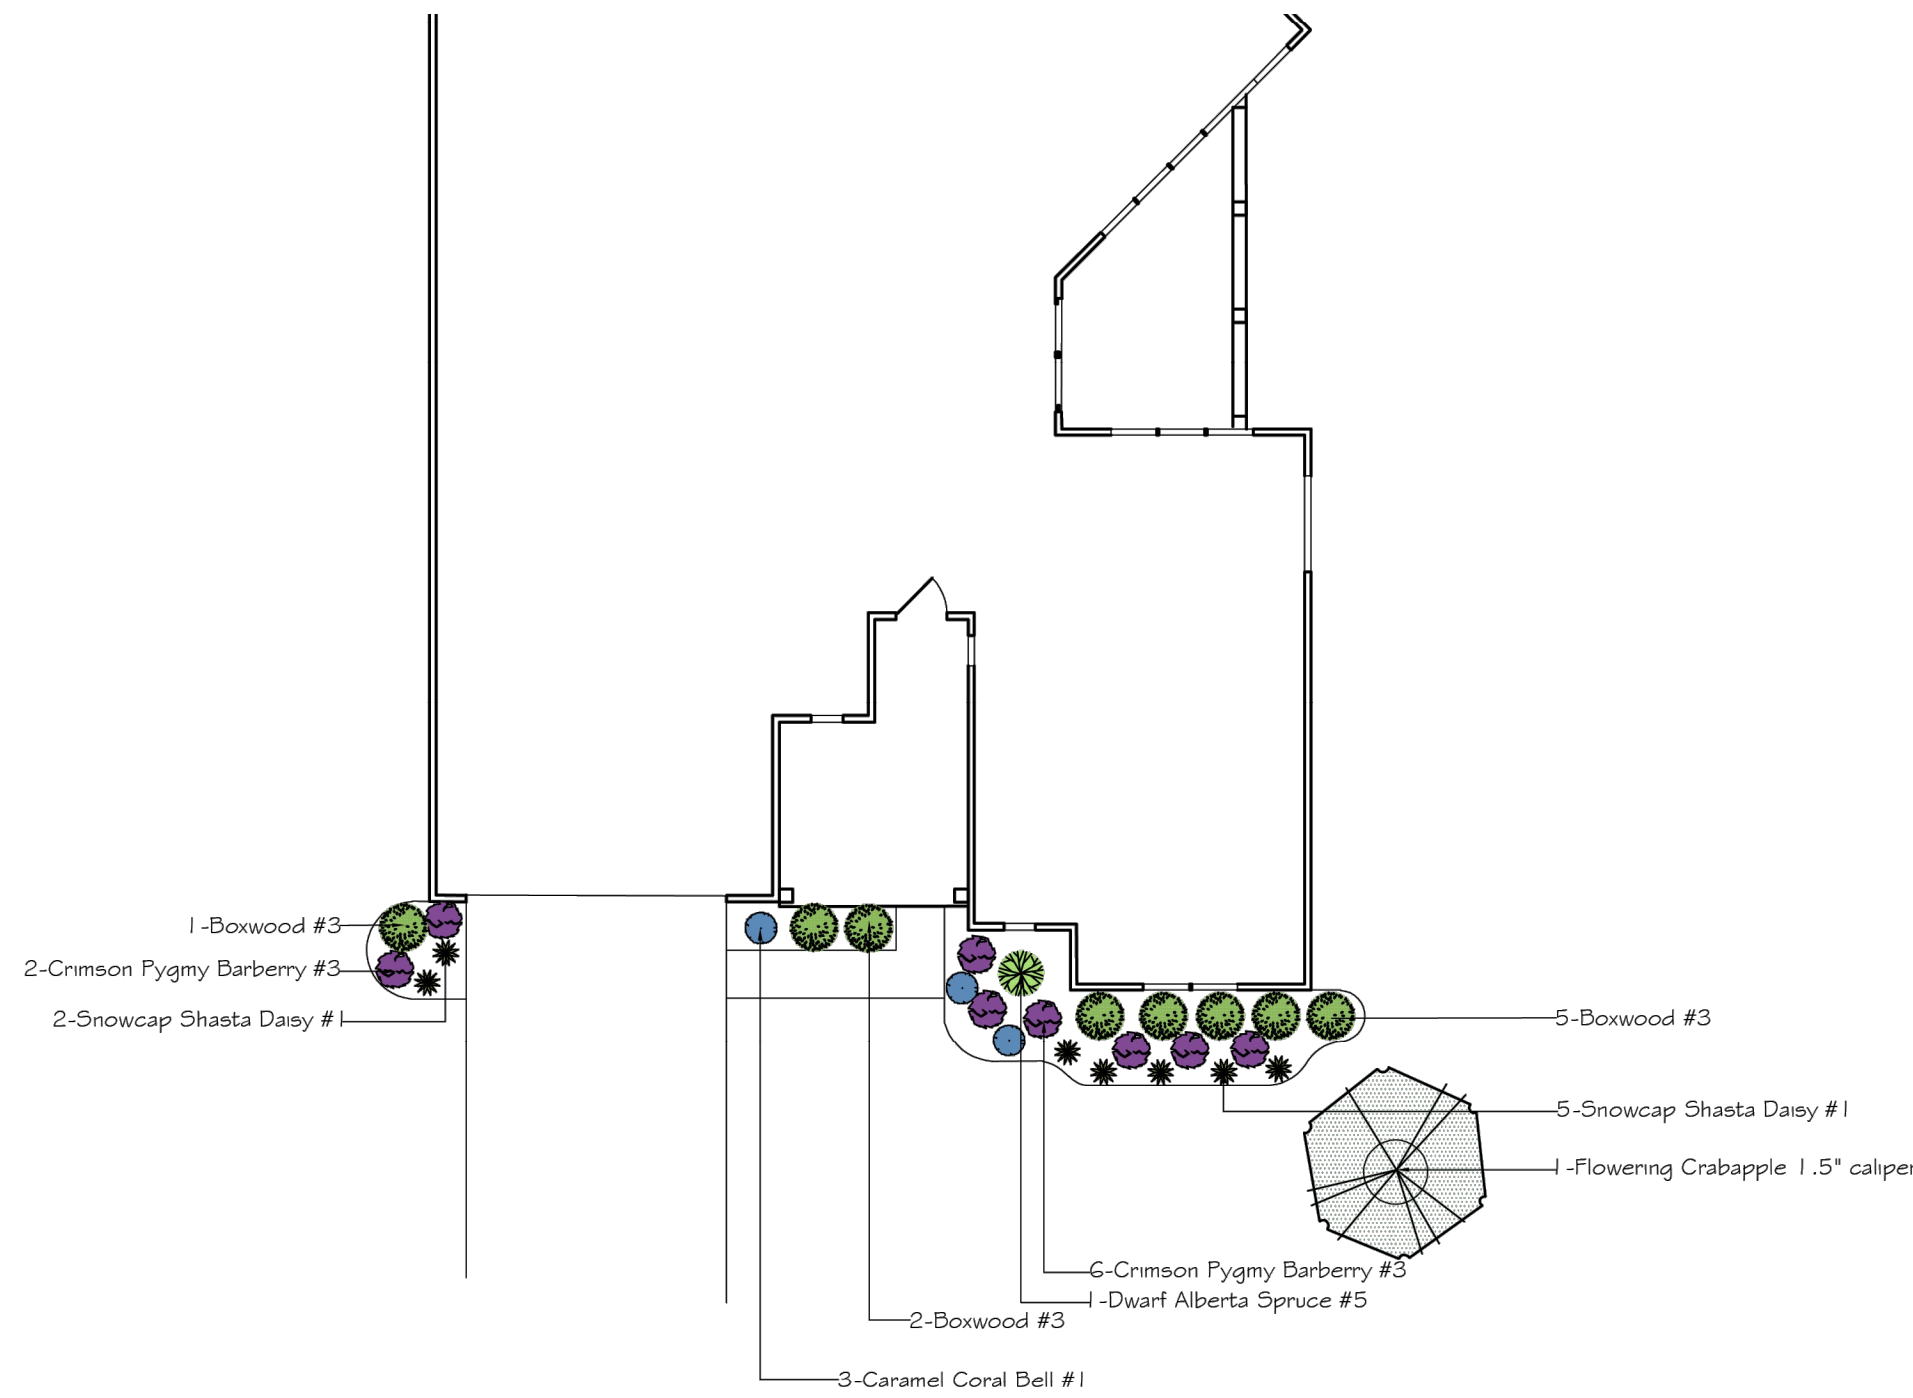

⑧ PROVENANCE (EL-1) TYPICAL FRONT LANDSCAPE PLAN
SCALE: N.T.S.

TYPICAL UNIT PLANTING PLANS

*NOTE: PLANTING PLANS ARE FOR ILLUSTRATIVE PURPOSES ONLY- STANDARDS TO BE REGULATED BY HOA

EXHIBIT D-3

THE COURTYARDS AT BIG WALNUT

PREPARED FOR EPCON COMMUNITIES

DATE: 1/10/25

Faris Planning & Design

LAND PLANNING
4876 Cemetery
p (614) 487-1964

LANDSCAPE ARCHITECTURE
Hilliard, OH 43026
www.farisplanninganddesign.com