
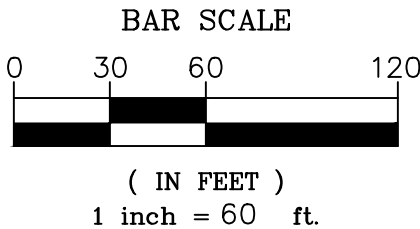


PLAT OF SURVEY
LACUTE SPLIT

SITUATED IN FARM LOT 3, SECTION 4, TWP 3, U.S.M.L.,
GENOA TOWNSHIP, DELAWARE COUNTY, OHIO

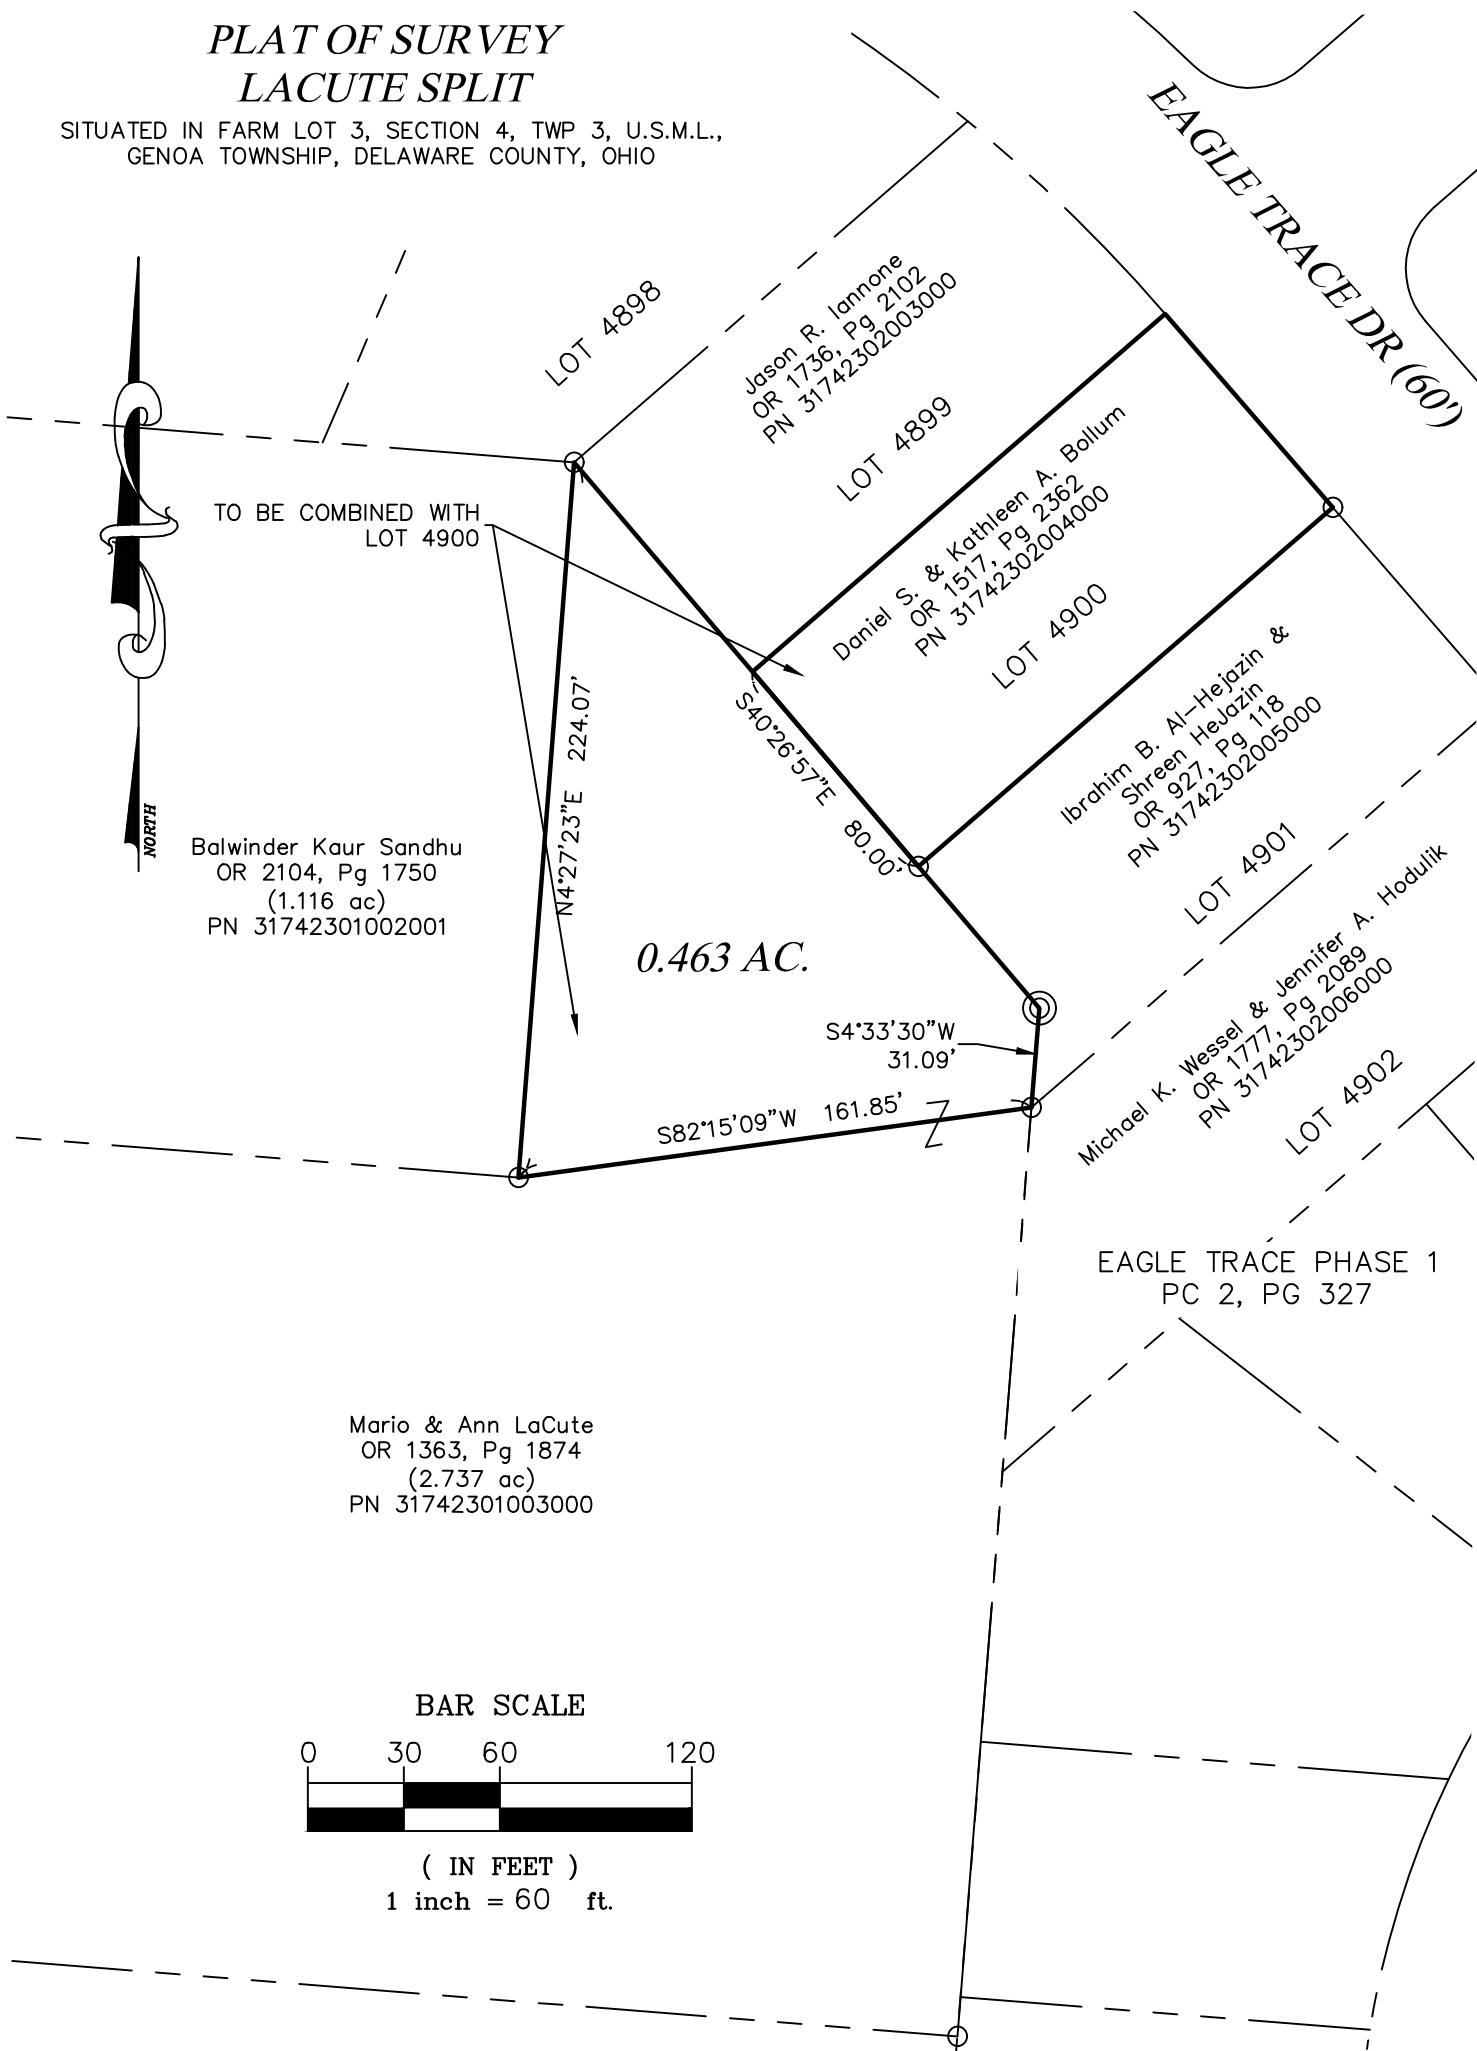


PERTINENT RECORDS USED
Deeds & Plat as shown

LEGEND
○ 5/8" Dia. Iron Pin Found
⊙ 3/4". O.D. Iron Pipe Found
● Iron Pin Set 5/8" Dia x 30" L rebar w Org ID Cap
Stamped Willis S-7996


BASIS OF BEARINGS
South line of XXXXX St., being S 76° 41' 05" E,
Ohio State Plane Grid, South Zone, NAD83(2011)

I hereby certify that this plat represents a true and
accurate survey made under my direct supervision of
the parcel herein shown and all measurements were
made in accordance with Chapter 4733-37 of the
Ohio Administrative Code.

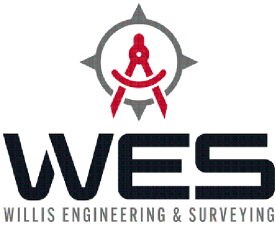

12512 West Bank Dr
Millersport, OH 43046

Date: 6/22/2025

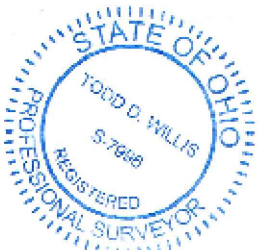

Todd D. Willis

Todd D. Willis, PS
Reg. No. S-7996
740-739-4030

PROJ. NO. 25119