


7453 EAST MAIN STREET
REYNOLDSBURG, OHIO 43068
PHONE: (614) 759-9900

SCALE: 1"=250'

SITUATED IN THE STATE OF OHIO, COUNTY OF DELAWARE, TOWNSHIP OF GENOA, BEING IN RANGE 17, TOWNSHIP 3, SECTION 2, U.S.M.L., IN THE EAST PART OF FARM LOT 14 AND BEING 9.993 ACRES ALL OUT OF THAT 21.331 ACRES DESCRIBED IN A DEED TO TIGRAN R. SAFARYAN AND ERNA SAFARYAN OF RECORD IN OFFICIAL RECORD BOOK 1560, PAGE 386 IN THE RECORDER'S OFFICE, DELAWARE COUNTY, OHIO.

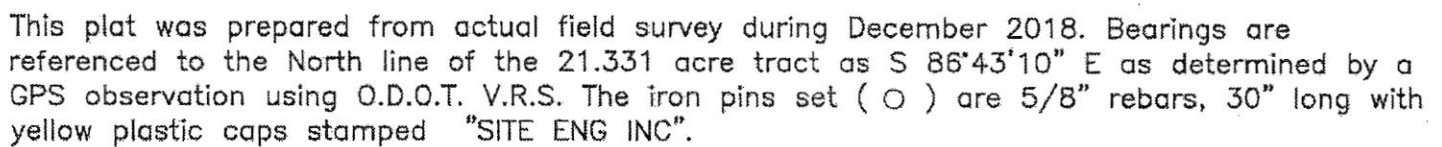

By Mark A. Hays, ps 5-6-19
Professional Surveyor # 7039

