



Plot Date: 4/21/2021 10:23:07 AM fdp - lighting - photometric 50ft.dwg Aaron Heydinger

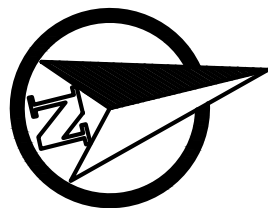

PROPOSED PHOTOMETRIC PLAN
SCALE: 1" = 100'

LIGHTING LEGEND

- A** WALL PACK DOORS / LOADING AREA
- B** SINGLE HEAD - LUMARK PREVAIL LED (8 EACH)
- BX2** DUAL HEAD - 200 WATT LED (6 EACH)
- C** BENCH LIGHT - REAR BUILDING COMMON AREA
- D** SIGN LIGHT - EAST SIDE OF SIGN ONLY
- 1.0 FC LIMIT
- 0.5 FC LIMIT
- 0.1 FC LIMIT
- PREVIOUS APPROVED LIGHTS

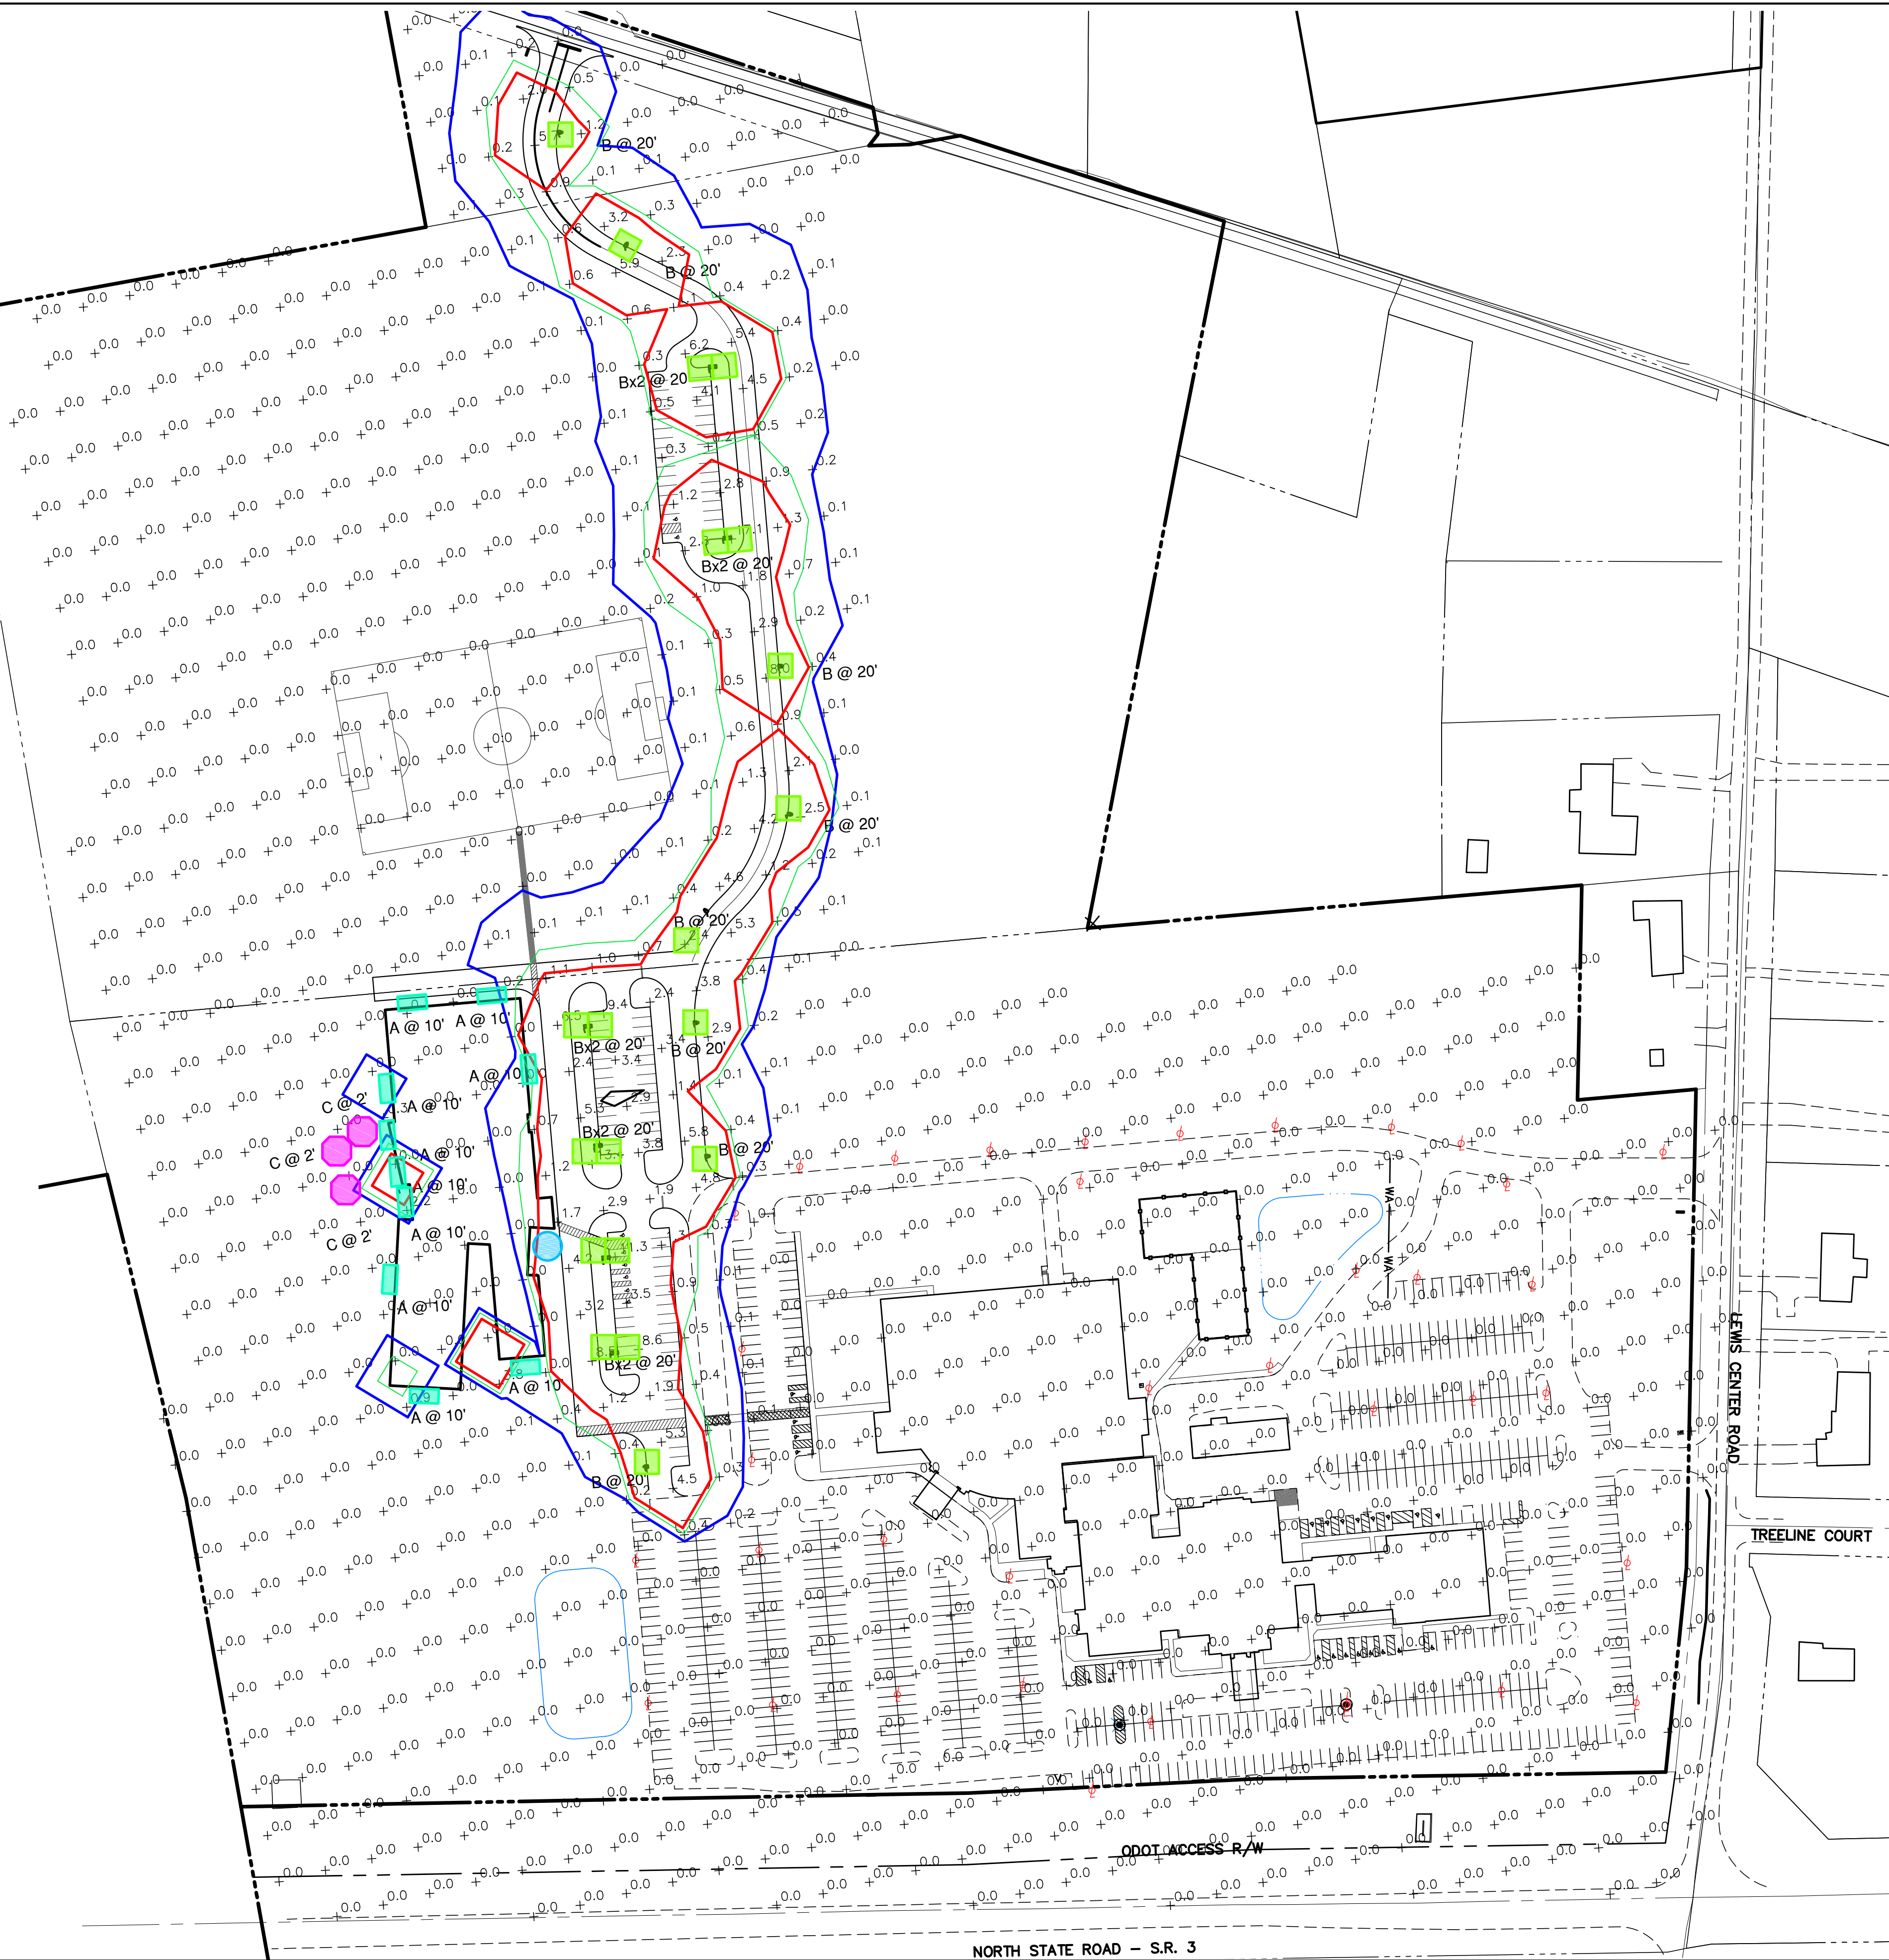

The McKnight Group
Leaders in Innovative Church Design and Building

McKnight & Hosterman Architects, Inc.
3351 McDowell Road Phone: (614) 875-1655
P.O. Box 370 Fax: (614) 875-7006
Grove City, Ohio 43123 www.mcknightgroup.com

GHD
GANDEE HEYDINGER GROUP
CIVIL ENGINEERS & SURVEYORS

642 Brookedge Blvd. Phone: (614) 942-6042
Westerville, OH 43081 Fax: (614) 942-6041
www.ghgcivil.com

IMPLEMENT

Implement Studio
1119 Mount Pleasant Ave Phone: (614) 558-6742
Columbus, OH 43201 www.implementstudio.net

Architect is not responsible for any dimensions scaled from drawings. Dimensions noted take precedence.

Genoa

Addition for:
GENOA CHURCH
Project Address:
7562 Lewis Center Rd., Westerville, OH 43082

DRAWING	DATE
☐ GENOA TWP SUBMITTAL	5 FEB 2021
☐ GENOA TWP SUBMITTAL	15 MAR 2021
☒ GENOA TWP SUBMITTAL	21 APR 2021
☐ Permit Set	
☐ Bid Set	

REVISIONS
"A" 5 FEBRUARY 2021
"B" 15 MARCH 2021
"C" 21 APRIL 2021

**SITE
PHOTOMETRIC
PLAN**

2021-P1

218328