




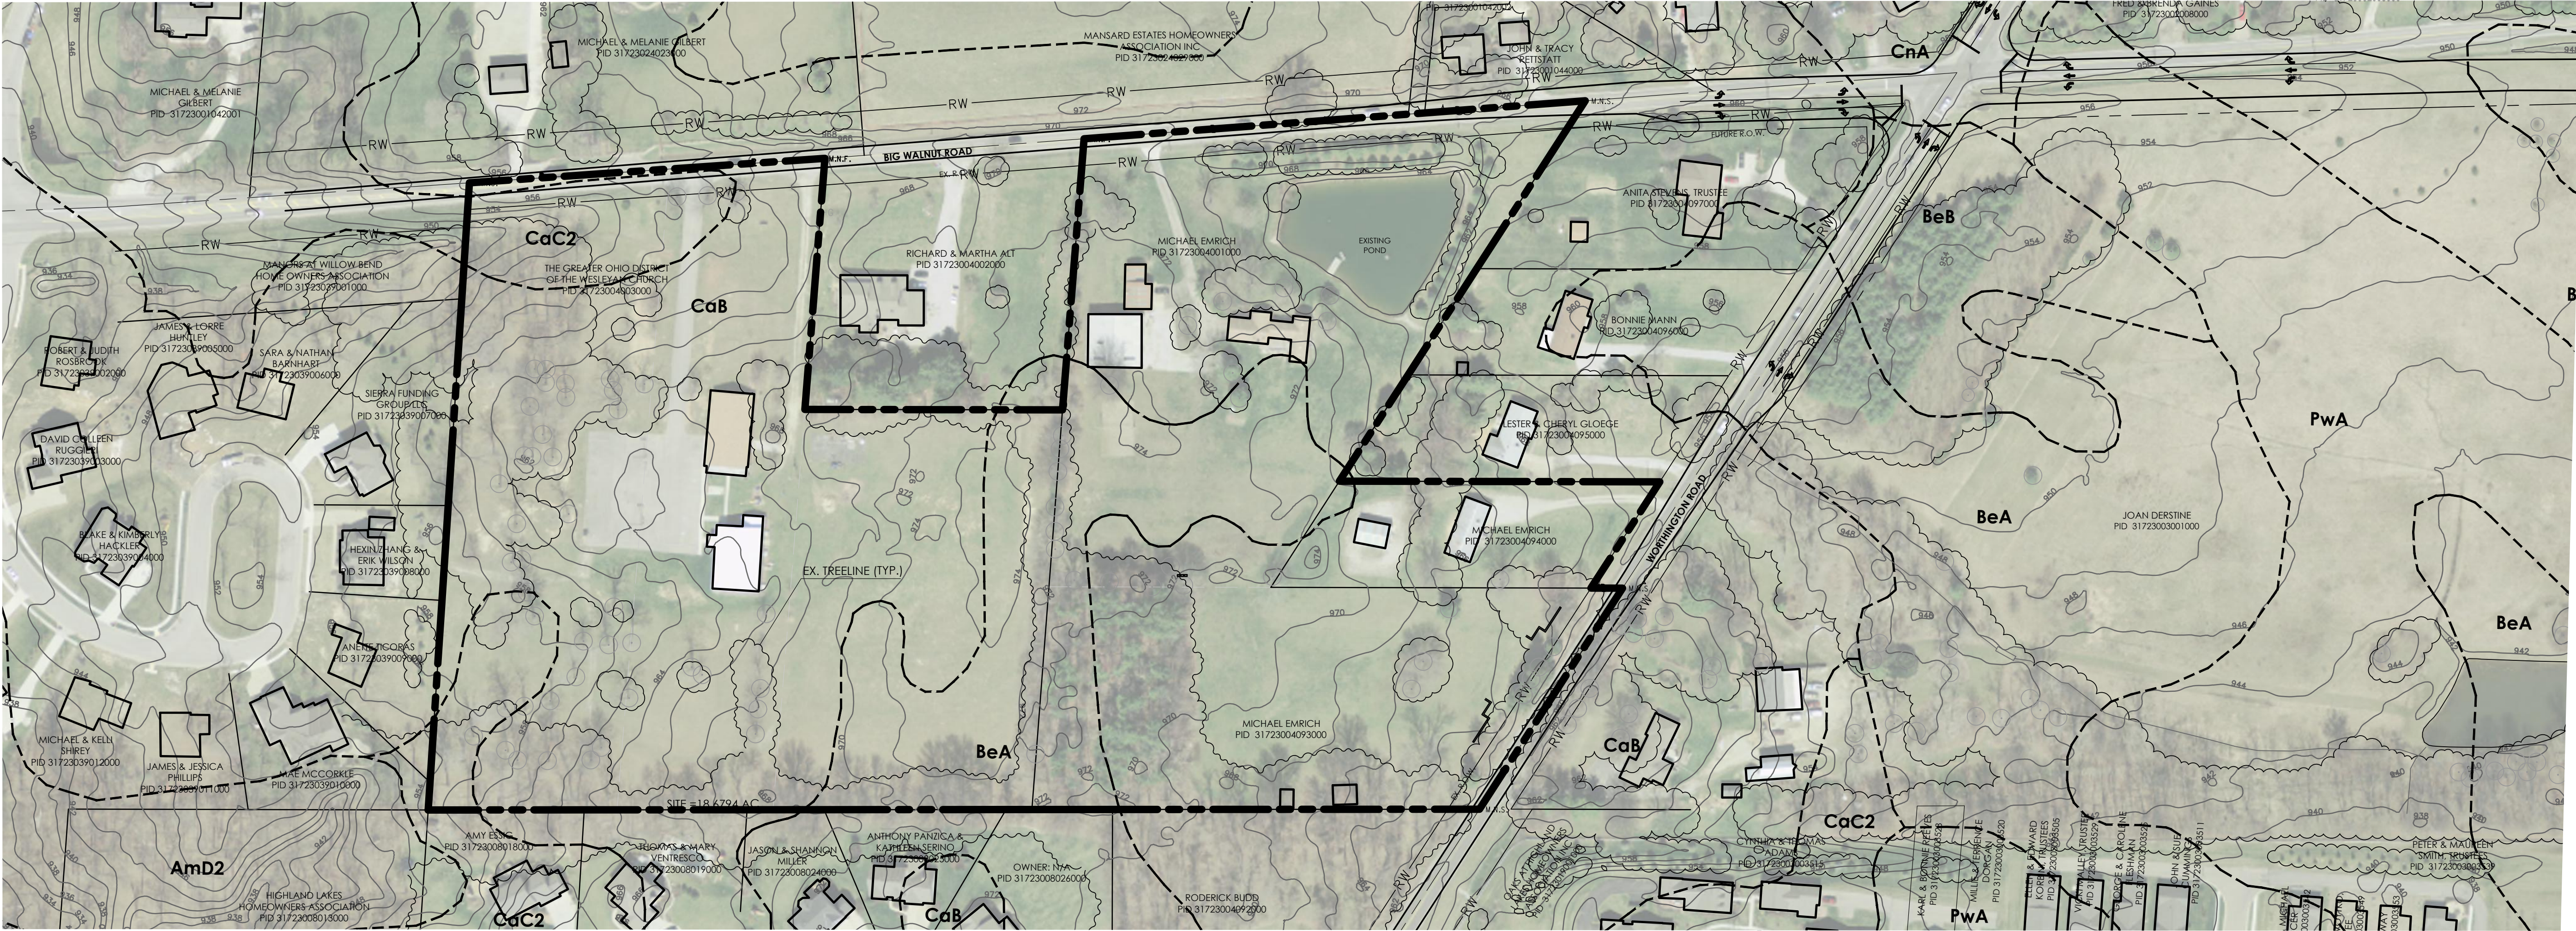

1 EXISTING CONDITIONS PLAN  
SCALE: 1"=100'


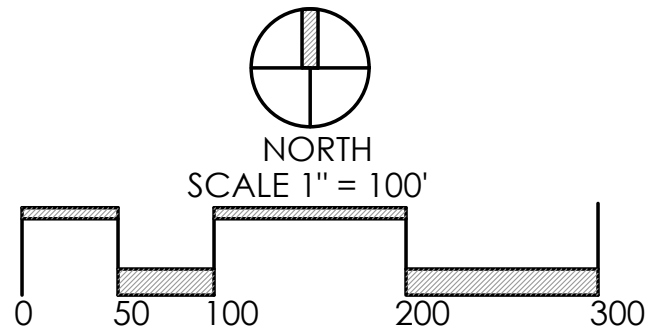


LOCATION MAP - N.T.S.

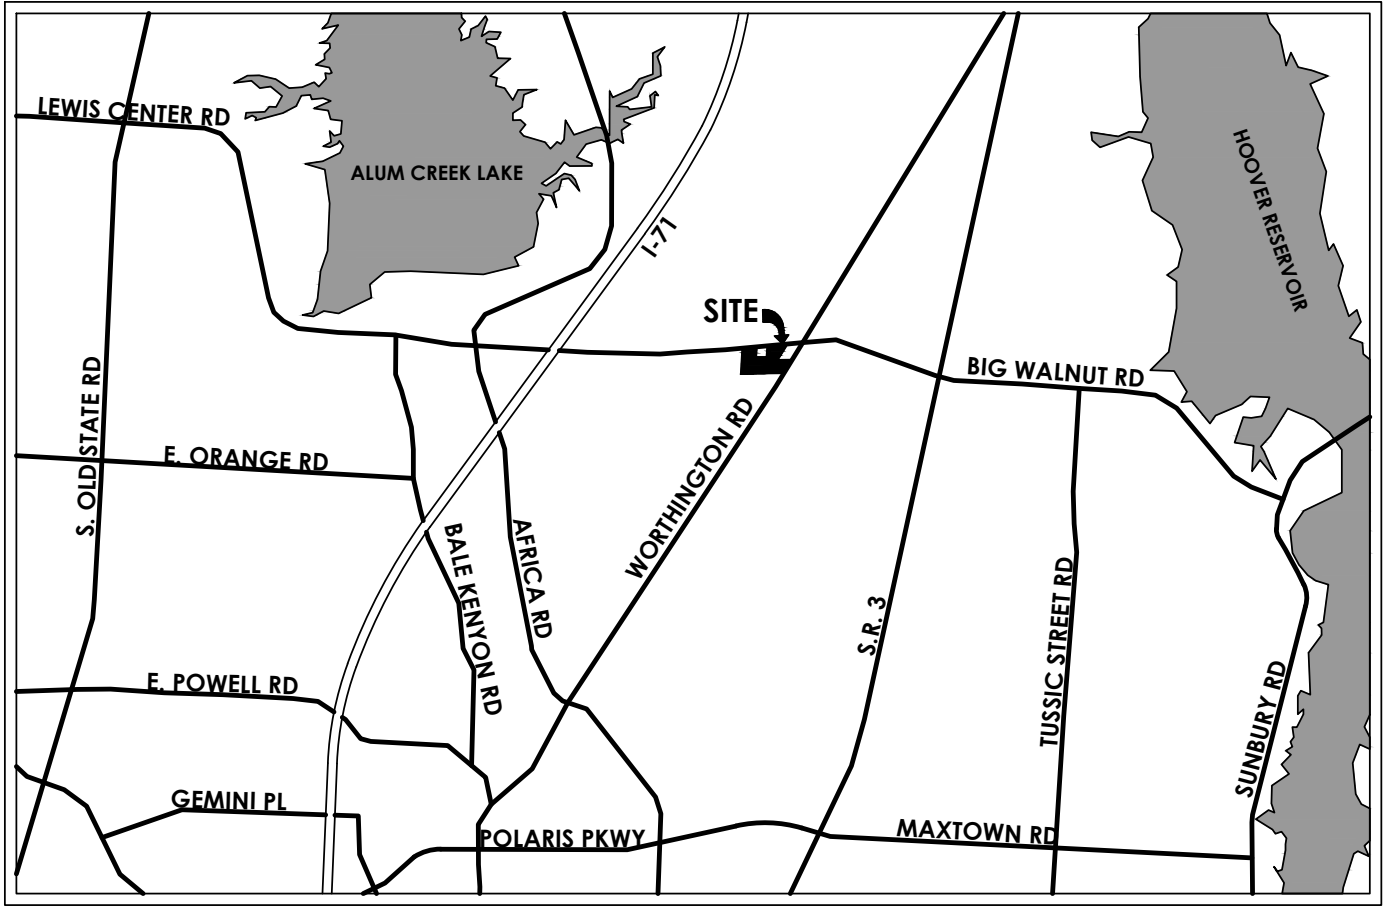

SOILS INFORMATION

|       |                                                       |
|-------|-------------------------------------------------------|
| BeA:  | Bennington silt loam, 0-2% slopes                     |
| BeB:  | Bennington silt loam, 2-6% slopes                     |
| CaB:  | Cardington silt loam, 2-6% slopes                     |
| CaC2: | Cardington silt loam, 6-12% slopes, moderately eroded |
| CnA:  | Condit silt loam, 0-2% slopes                         |
| PwA:  | Pewamo silty clay loam, 0-1% slopes                   |

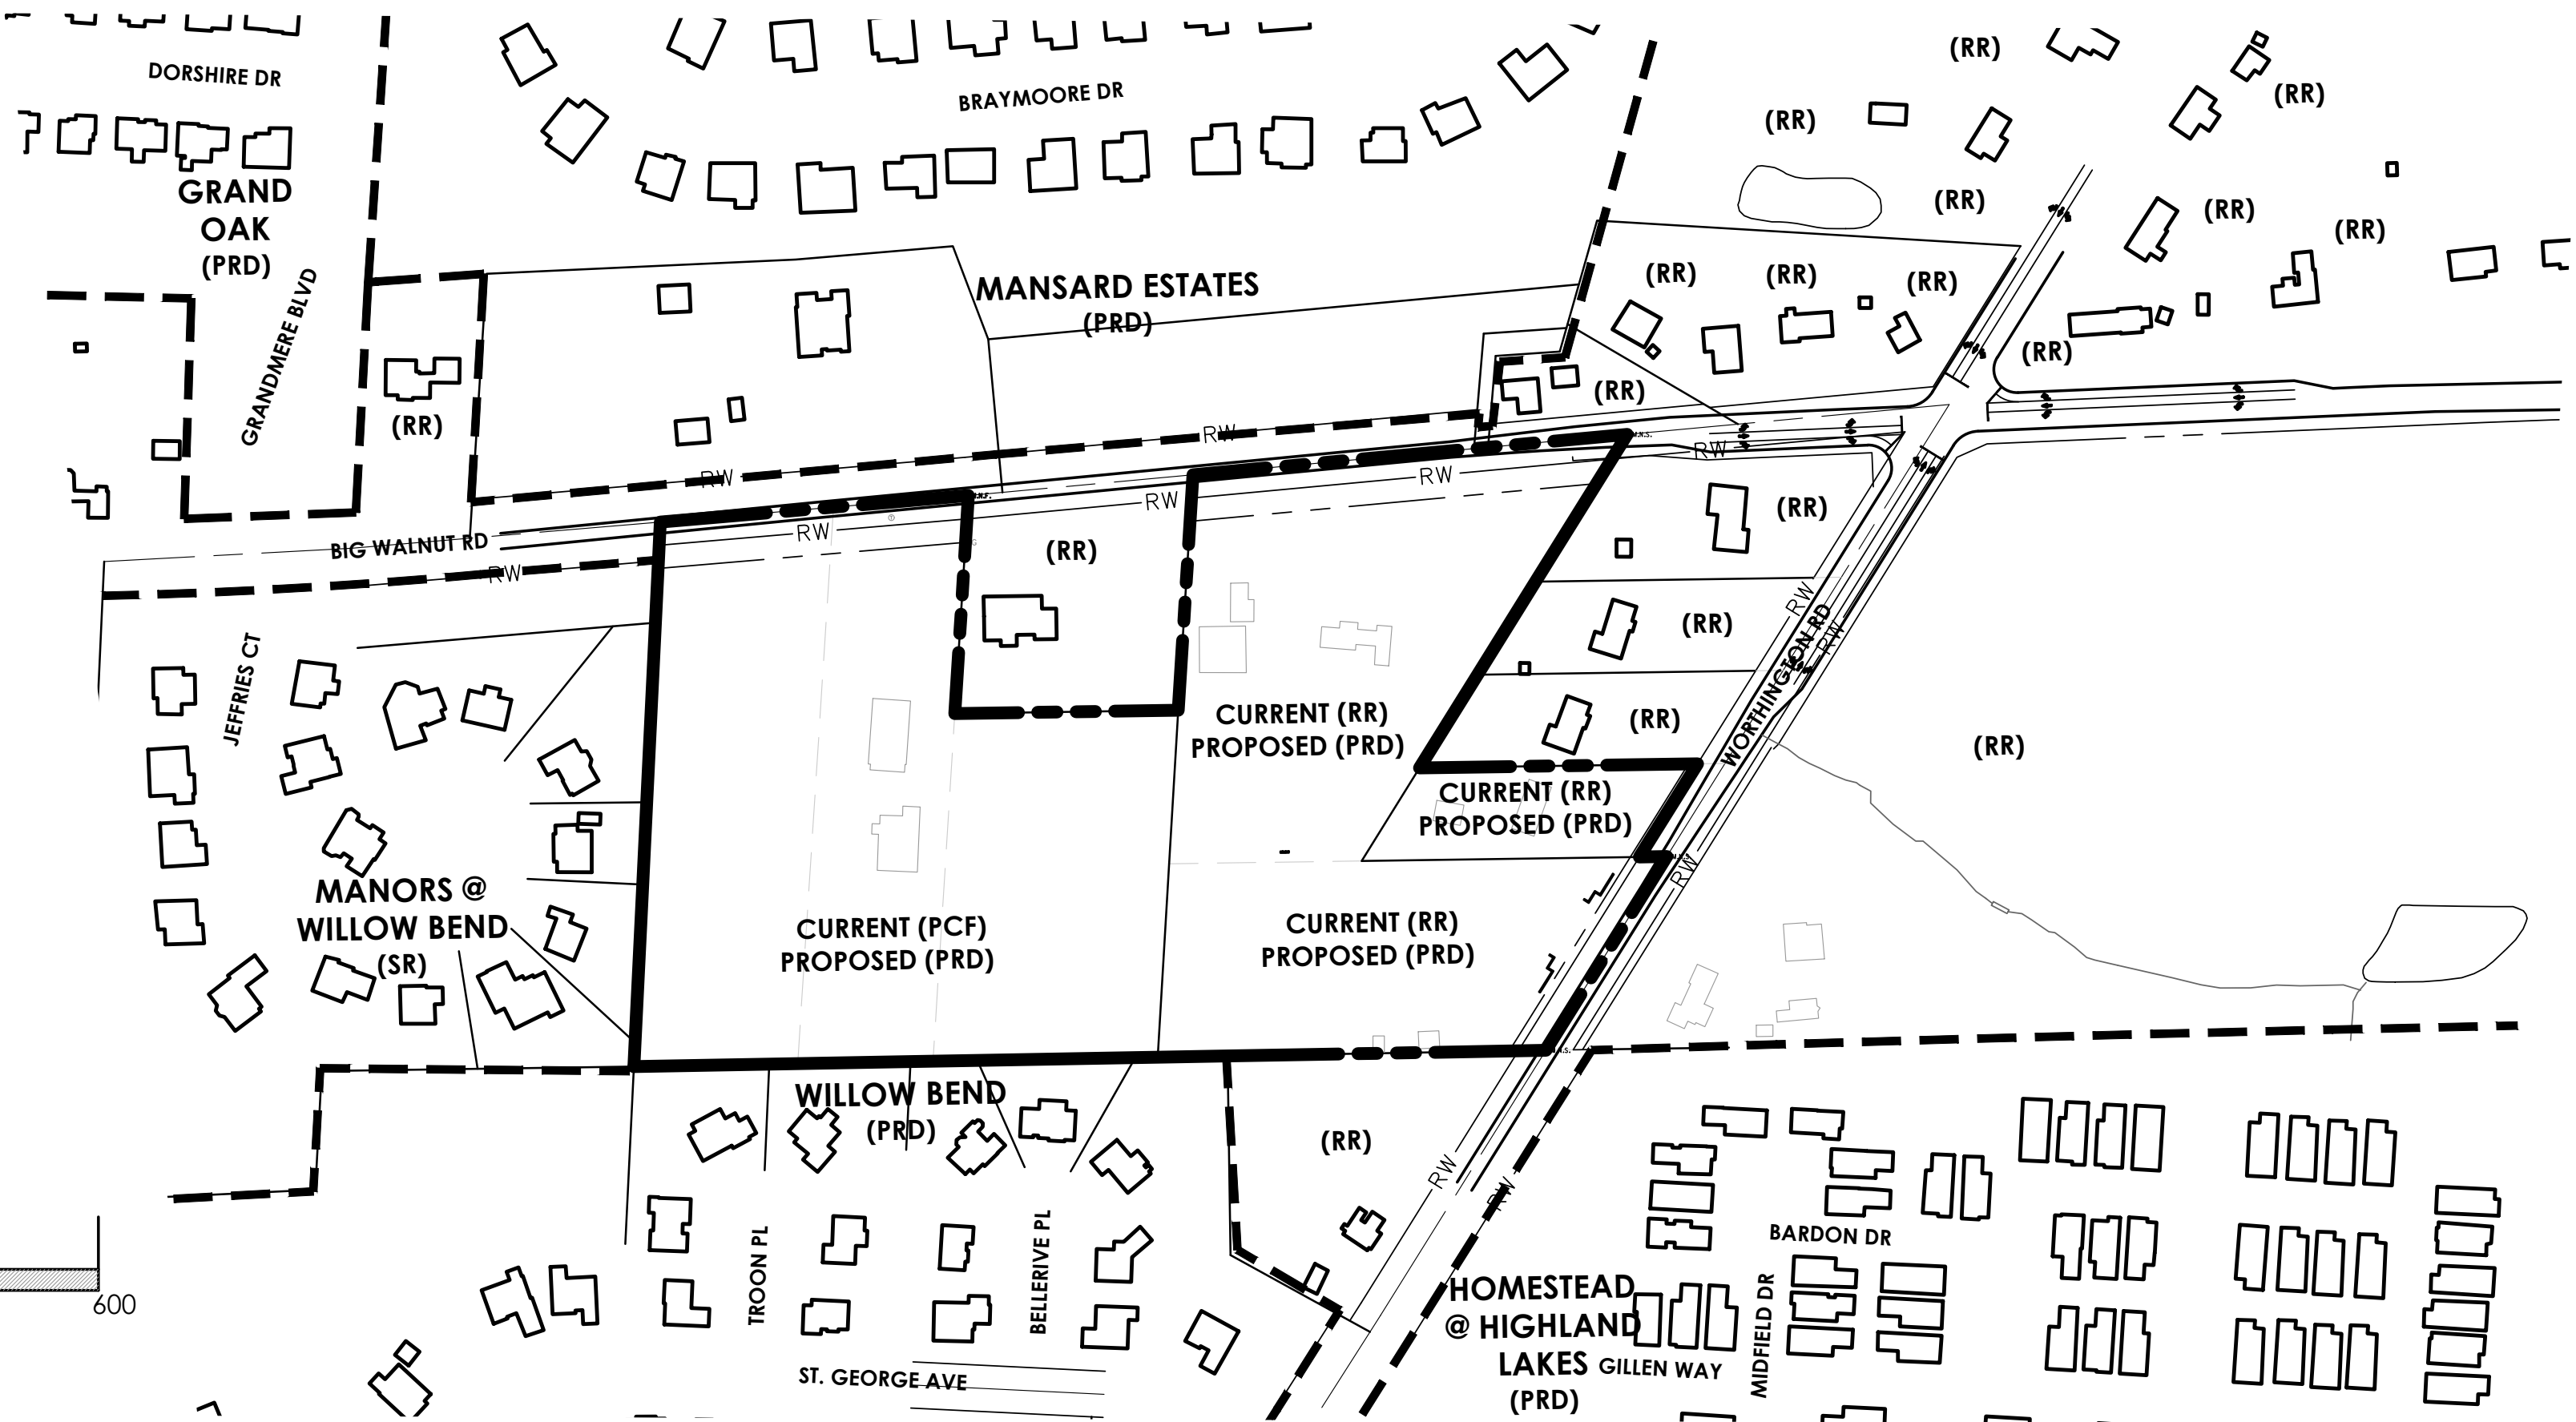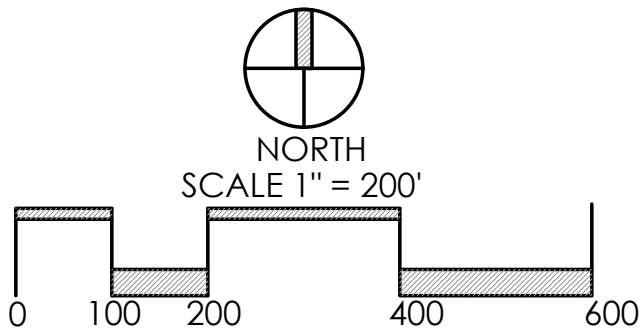

2 VICINITY MAP  
SCALE: 1"=200'

# EXISTING CONDITIONS PLAN

# HAWKS NEST AT HIGHLAND LAKES

PREPARED FOR HAWKS NEST PREMIER LIVING  
DATE: 4/16/18

# EXHIBIT B-2

Faris Planning & Design

LAND PLANNING LANDSCAPE ARCHITECTURE  
243 N. 5th Street Columbus, OH 43215  
p (614) 487-1964 Suite 401 www.farisplanninganddesign.com