


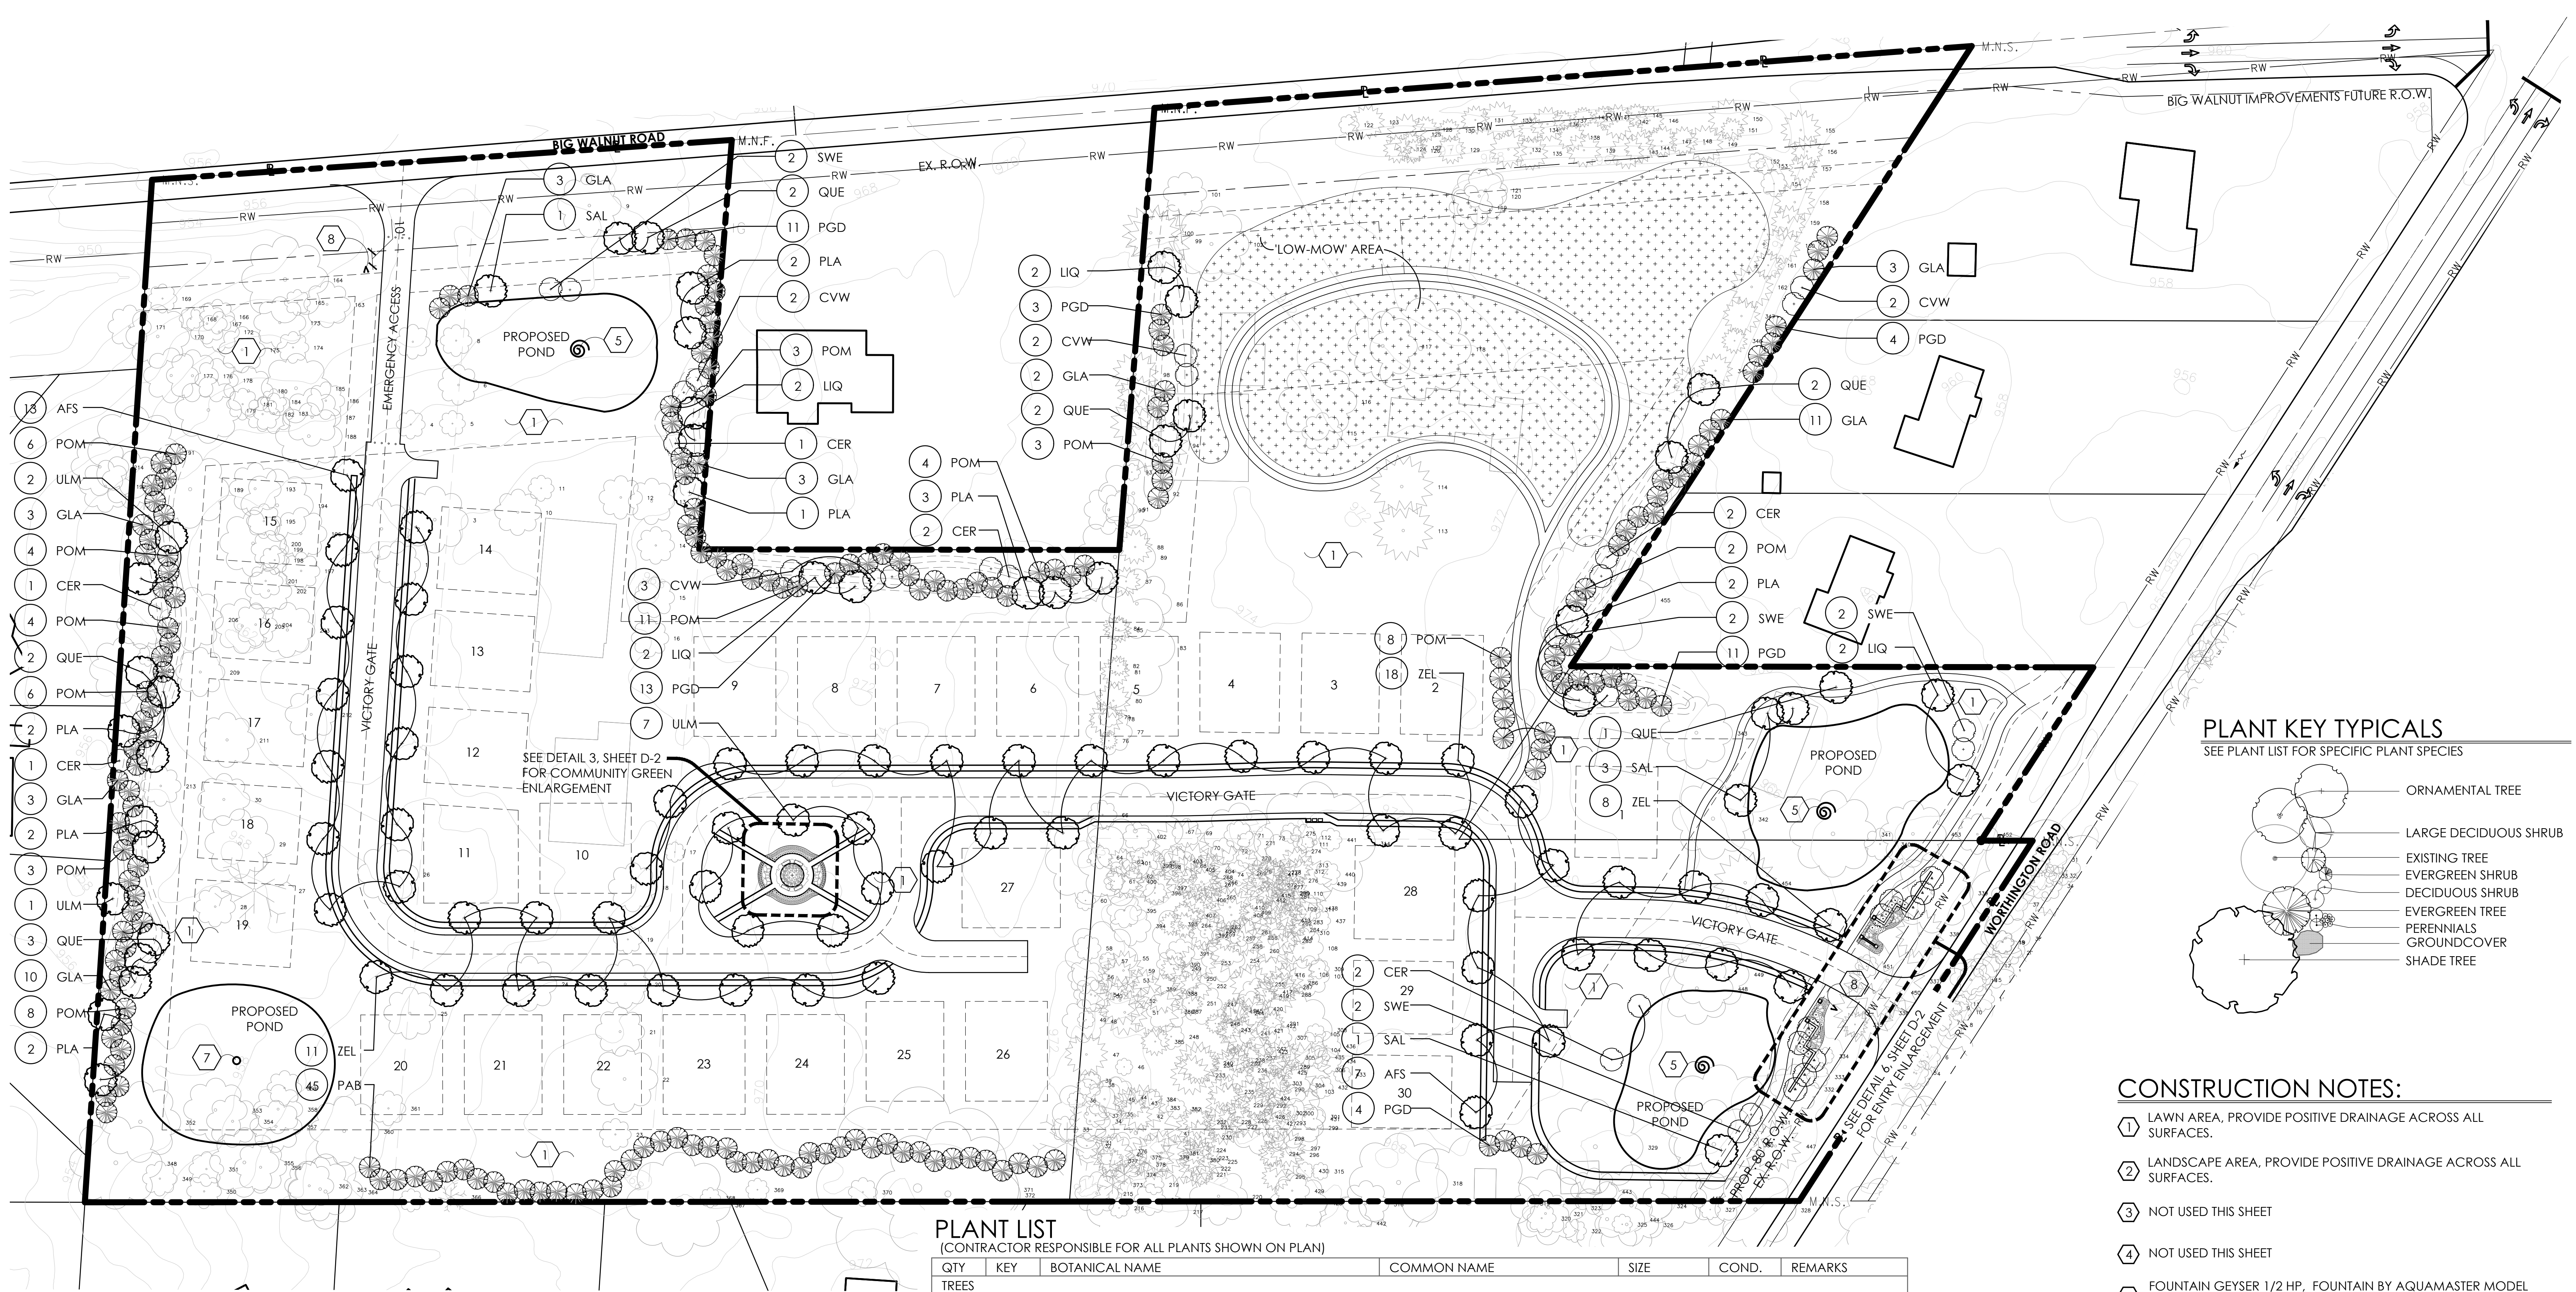

* STREET TREE LOCATIONS MAY VARY WITH FINAL DRIVEWAY PLACEMENT.

OVERALL LANDSCAPE PLAN

HAWKS NEST AT HIGHLAND LAKES

PREPARED FOR HAWKS NEST PREMIER LIVING
DATE: 5/25/18

EXHIBIT D-1