



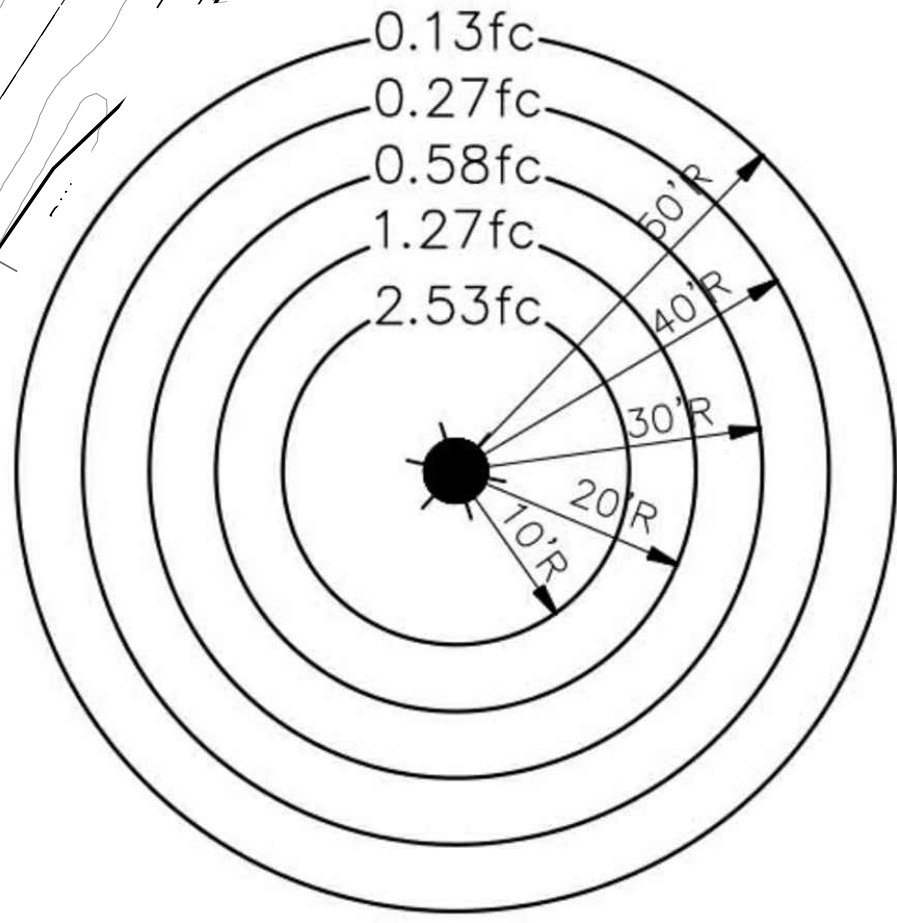

TYPICAL LIGHT POLE PHOTOMETRICS
Not to Scale

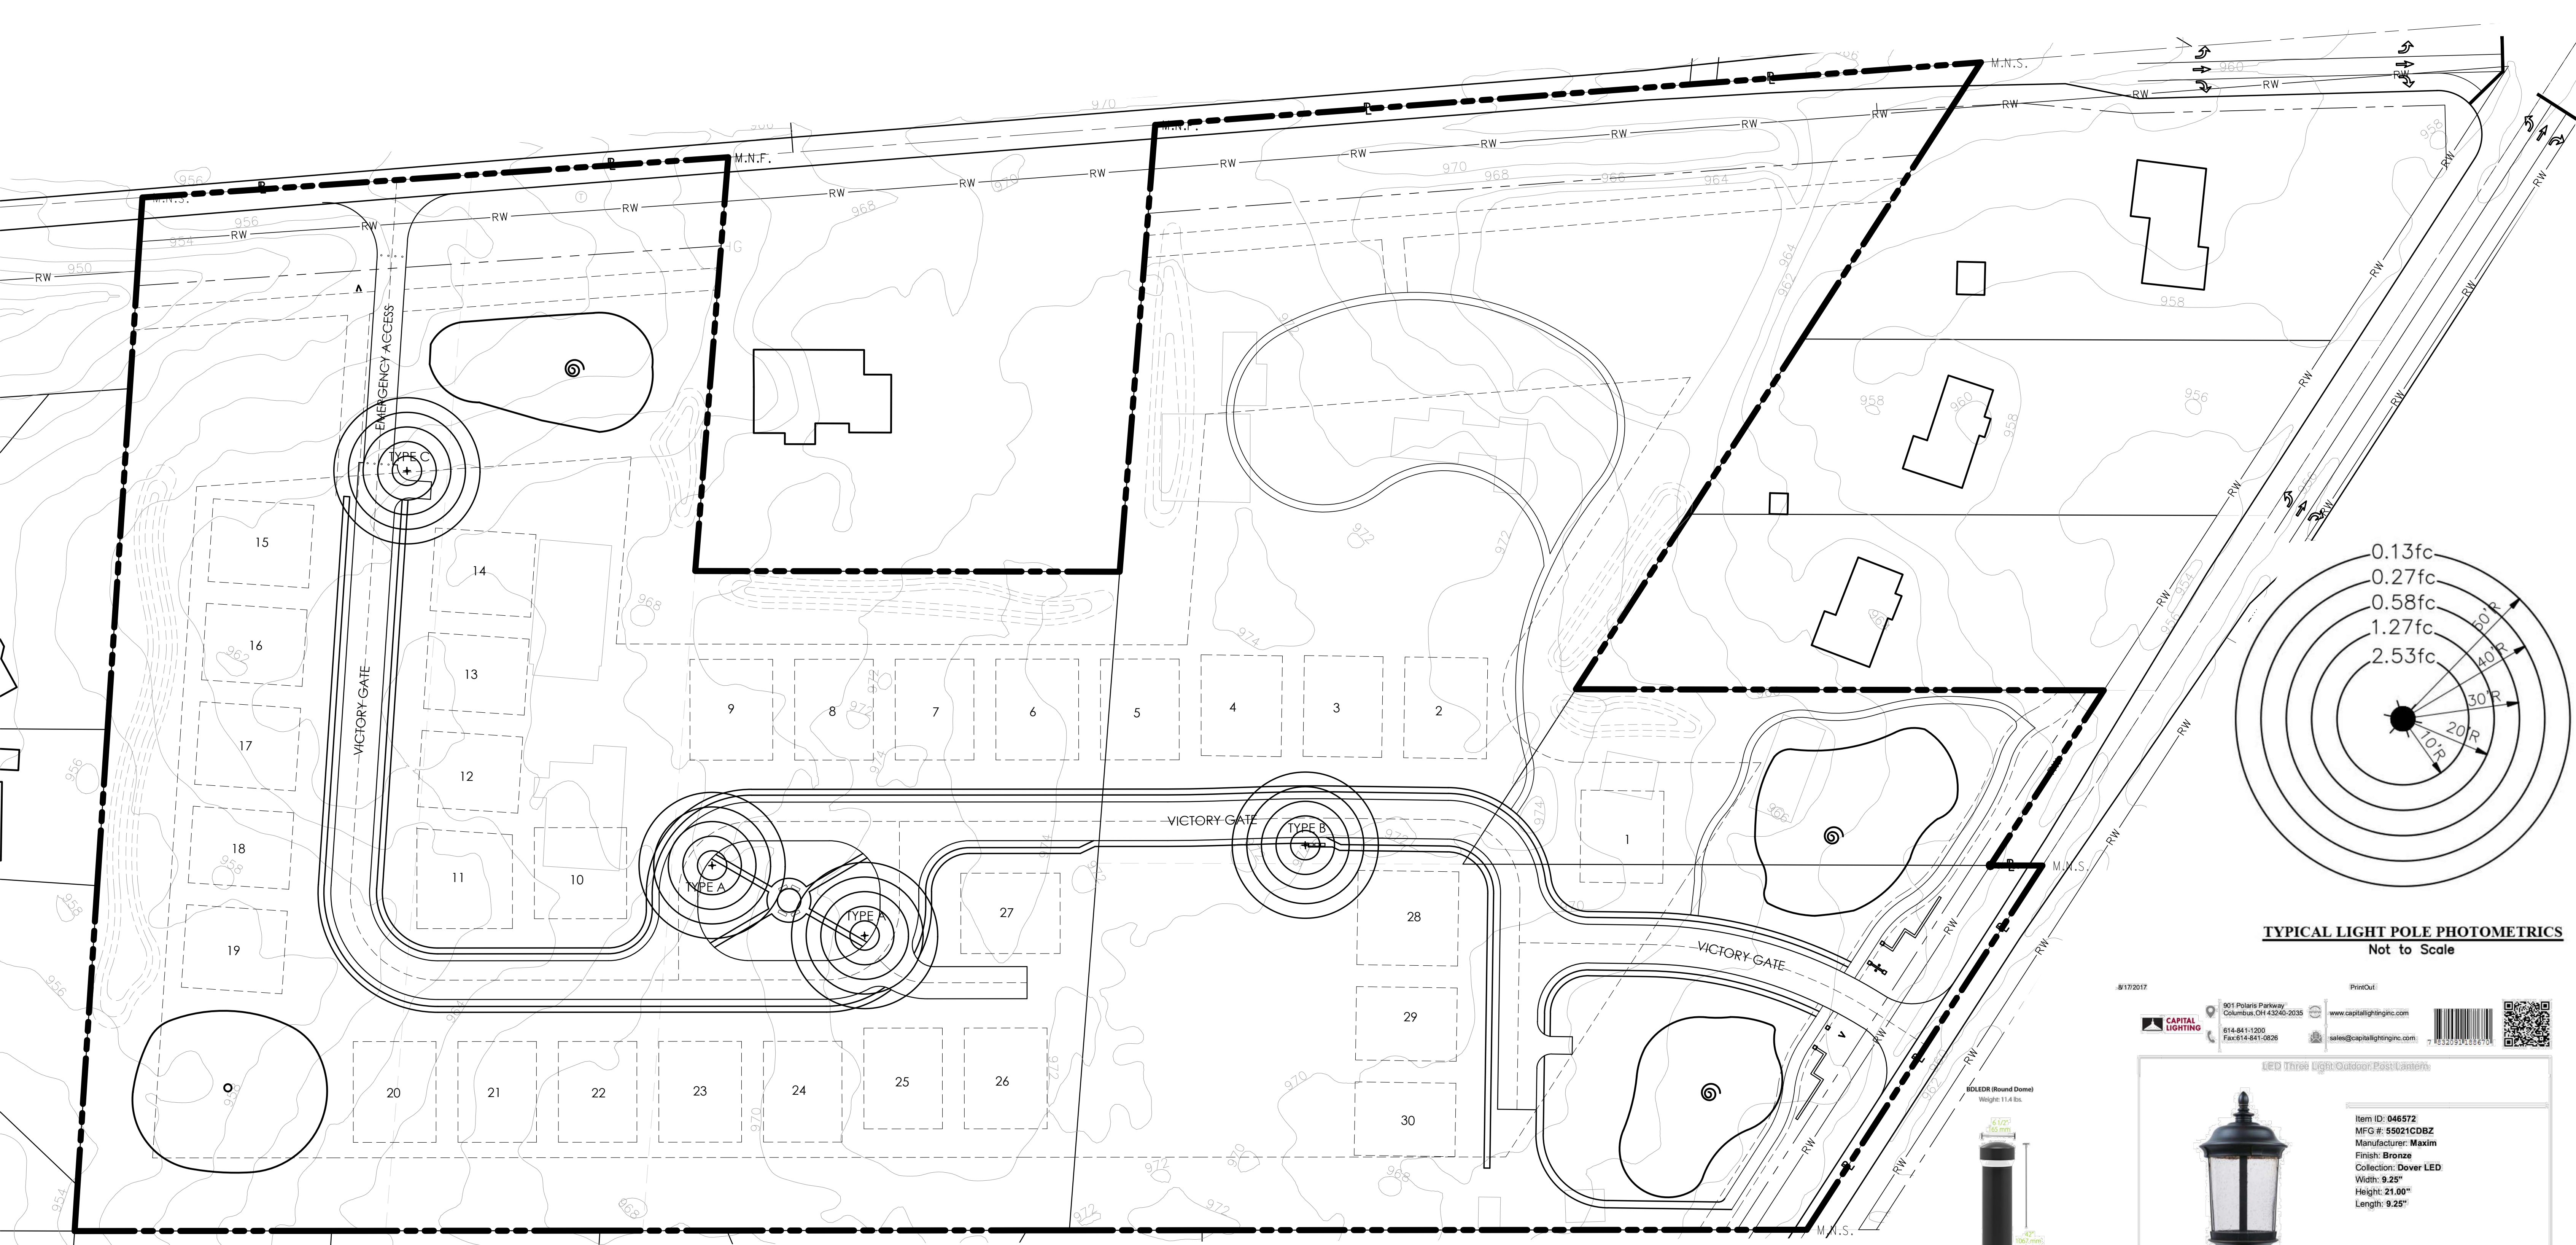

NOTE:
TYPE C: BOLLARD LIGHT BDLDR
BY RAB LIGHTING- 24 W WITH
BATTERY BACKUP, BRONZE
FINISH- 42\"/>

8/17/2017

901 Polaris Parkway
Columbus, OH 43260-2035
614-641-1200
Fax 614-641-1206

www.capitalightinginc.com

sales@capitalightinginc.com

7 433209 116667 0

PrintOut:

LED Three Light Outdoor Post Lantern

Item ID: 046572
MFG #: 55021CDBZ
Manufacturer: Maxim
Finish: Bronze
Collection: Dover LED
Width: 9.25"
Height: 21.00"
Length: 9.25"

Bulbs

Qty.	Type	Base	Watt	Incl.	Source	L.M.	CCT	CRI	Avg.Life	Dim	Beam
1		PCB Board	12.00 W		LED		3000 K	80 CRI			

Details

Safety Listing: Wet
Glass: Seedy
Weight: 4.47 lb.
UPC: 783209116667

NOTE:
TYPE A: FIX TO 8' POST OR OWNER APPROVED EQUAL.
TOTAL POST HEIGHT NOT TO EXCEED 10'.

TYPE B: FIX TO 5' POST OR OWNER APPROVED EQUAL.
TOTAL POST HEIGHT NOT TO EXCEED 7'.

LIGHTING PLAN

HAWKS NEST AT HIGHLAND LAKES

PREPARED FOR HAWKS NEST PREMIER LIVING
DATE: 7/10/18

EXHIBIT F-1