


ZONING EXHIBIT
FARM LOT 13, QUARTER TOWNSHIP 2, TOWNSHIP 3, RANGE 17
UNITED STATES MILITARY DISTRICT
TOWNSHIP OF GENOA, COUNTY OF DELAWARE, STATE OF OHIO

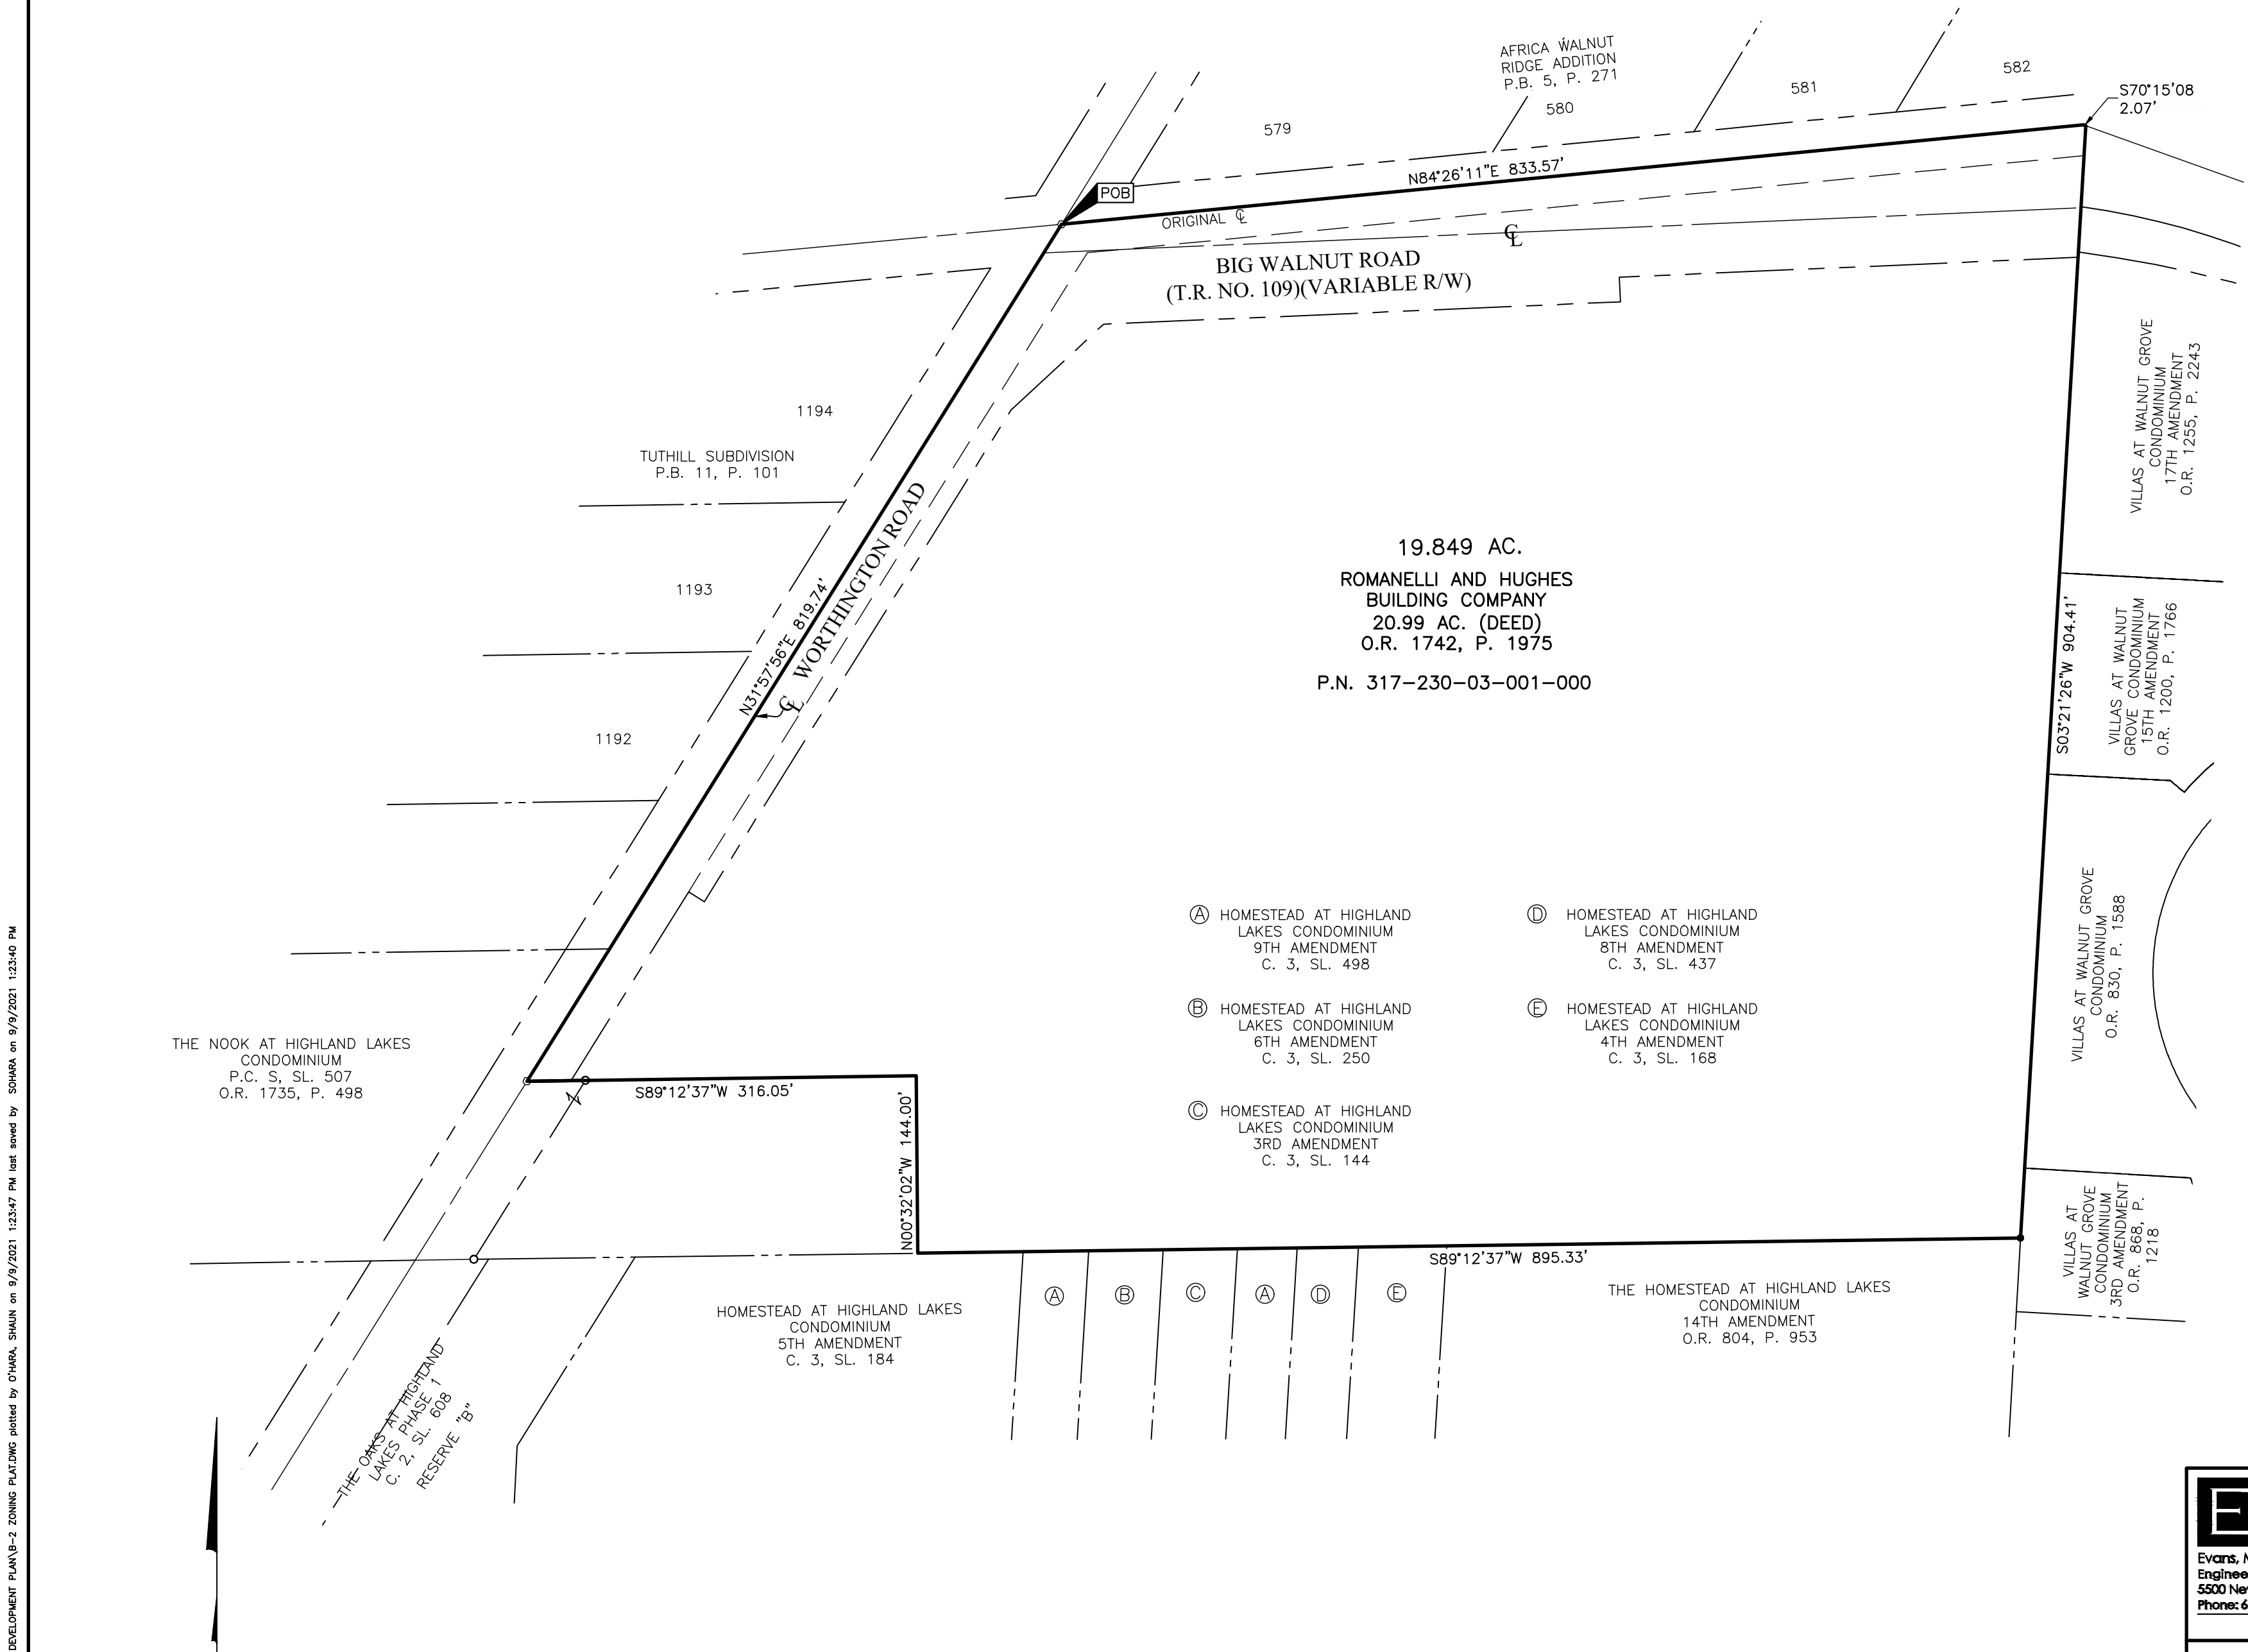

J:\20201226\DWG\ASHEETS\FINAL DEVELOPMENT PLAN\B-2 ZONING PLAT.DWG plotted by O'HARA, SHAWN on 9/9/2021 12:34:47 PM last saved by SOPHIA on 9/9/2021 11:23:40 PM

EMH&T
Evans, Mechwart, Hambleton & Tilton, Inc.
Engineers • Surveyors • Planners • Scientists
5500 New Albany Road, Columbus, OH 43054
Phone: 614.775.4500 Toll Free: 888.775.3648
emht.com

Date: September 9, 2021

Scale: 1" = 100'

Job No: 2021-0326

Sheet: 1 of 1

REVISIONS		
MARK	DATE	DESCRIPTION