


\\20201326\\Dwg\\04Sheets\\Final Development Plan\\D-4 Tree Impact Summary Plan.dwg, Last Saved By: jicoby, 9/21/2021 6:40 PM

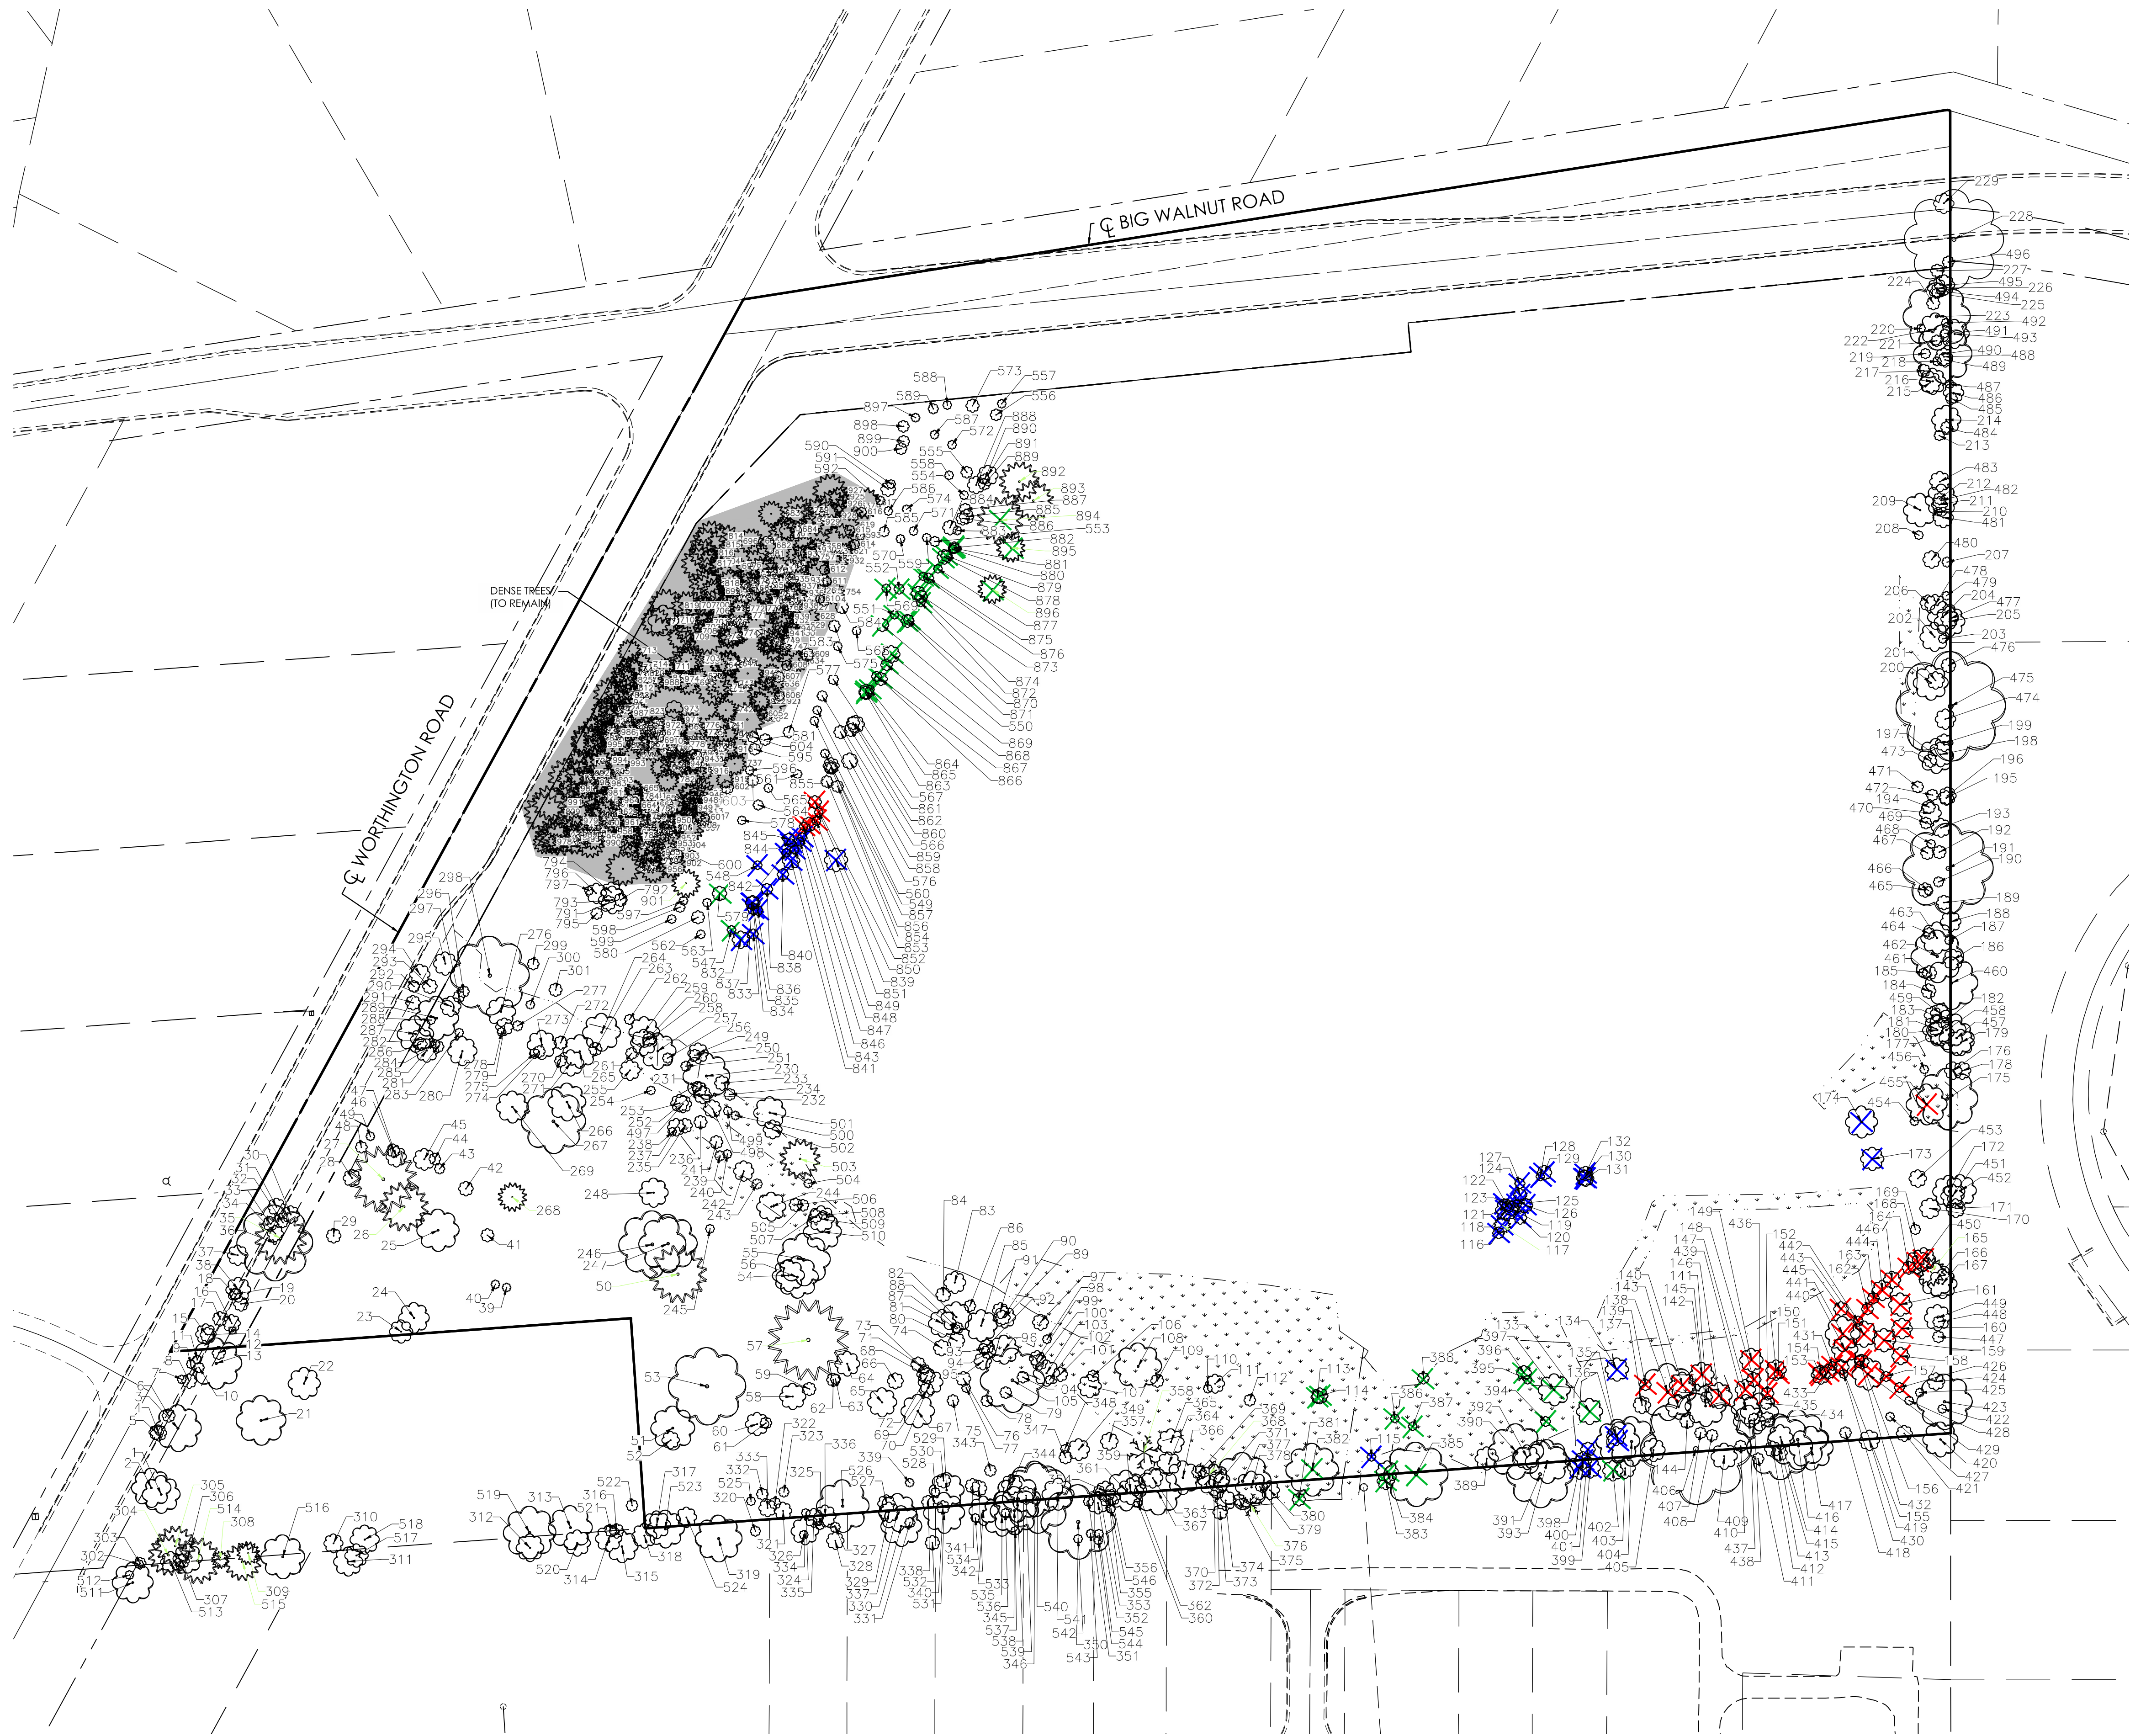

TREE INVENTORY KEY

✕ Trees indicated on the Preliminary Development Plan to be removed but are now are to remain.

Total Number of Trees: 44 (467 Caliper Inches)

Trees in Good or Fair Condition: 39 (435 Caliper Inches)

Trees in Poor condition or Ash Trees: 5 (32 Caliper Inches)

✕ Trees indicated on the Preliminary Development Plan to remain but now are to be removed.

Total Number of Trees: 42 (530 Caliper Inches)

Trees in Good or Fair Condition: 41 (523 Caliper Inches)

Poor Trees or Ash Trees:..... 1 (7 Caliper Inches)

✕ Trees indicated on both the Preliminary and Final Development Plan to be Removed

Total Number of Trees Removed: 44 (443 Caliper Inches)

Trees in Good or Fair Condition: 40 (399 Caliper Inches)

Poor Trees or Ash Trees:..... 4 (44 Caliper Inches)

SUMARY

Total Number of Trees Removed: 86 (973 Caliper Inches)
(red X plus plus X trees)

Trees in Good or Fair Condition: 81 (922 Caliper Inches)

Poor Trees or Ash Trees: 5 (51 Caliper Inches)

Total Number of Trees On Site:..... 995 (11,895 Caliper Inches)

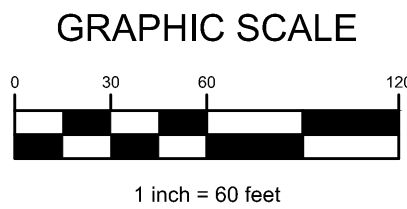


EXHIBIT "D-4"

DATE:	SEPTEMBER 22, 2021
REVISED:	
REVISED:	
REVISED:	
REVISED:	
REVISED:	

EMHIT

Evans, Mechwart, Hambleton & Thon, Inc.
Engineers • Surveyors • Planners • Scientists
Phone: 614.753.4600 Fax: 614.753.4601
emhit.com

PREPARED BY:

ROMANELLI & HUGHES

148 WEST SCHROCK ROAD
WESTERVILLE, OHIO 43081

TREE IMPACT
SUMMARY
PLAN

THE GROVE

FARM LOT 13, QUARTER TOWNSHIP 2, TOWNSHIP 3, RANGE 17
UNITED STATES MILITARY DISTRICT
TOWNSHIP OF GENOA, COUNTY OF DELAWARE, STATE OF OHIO