

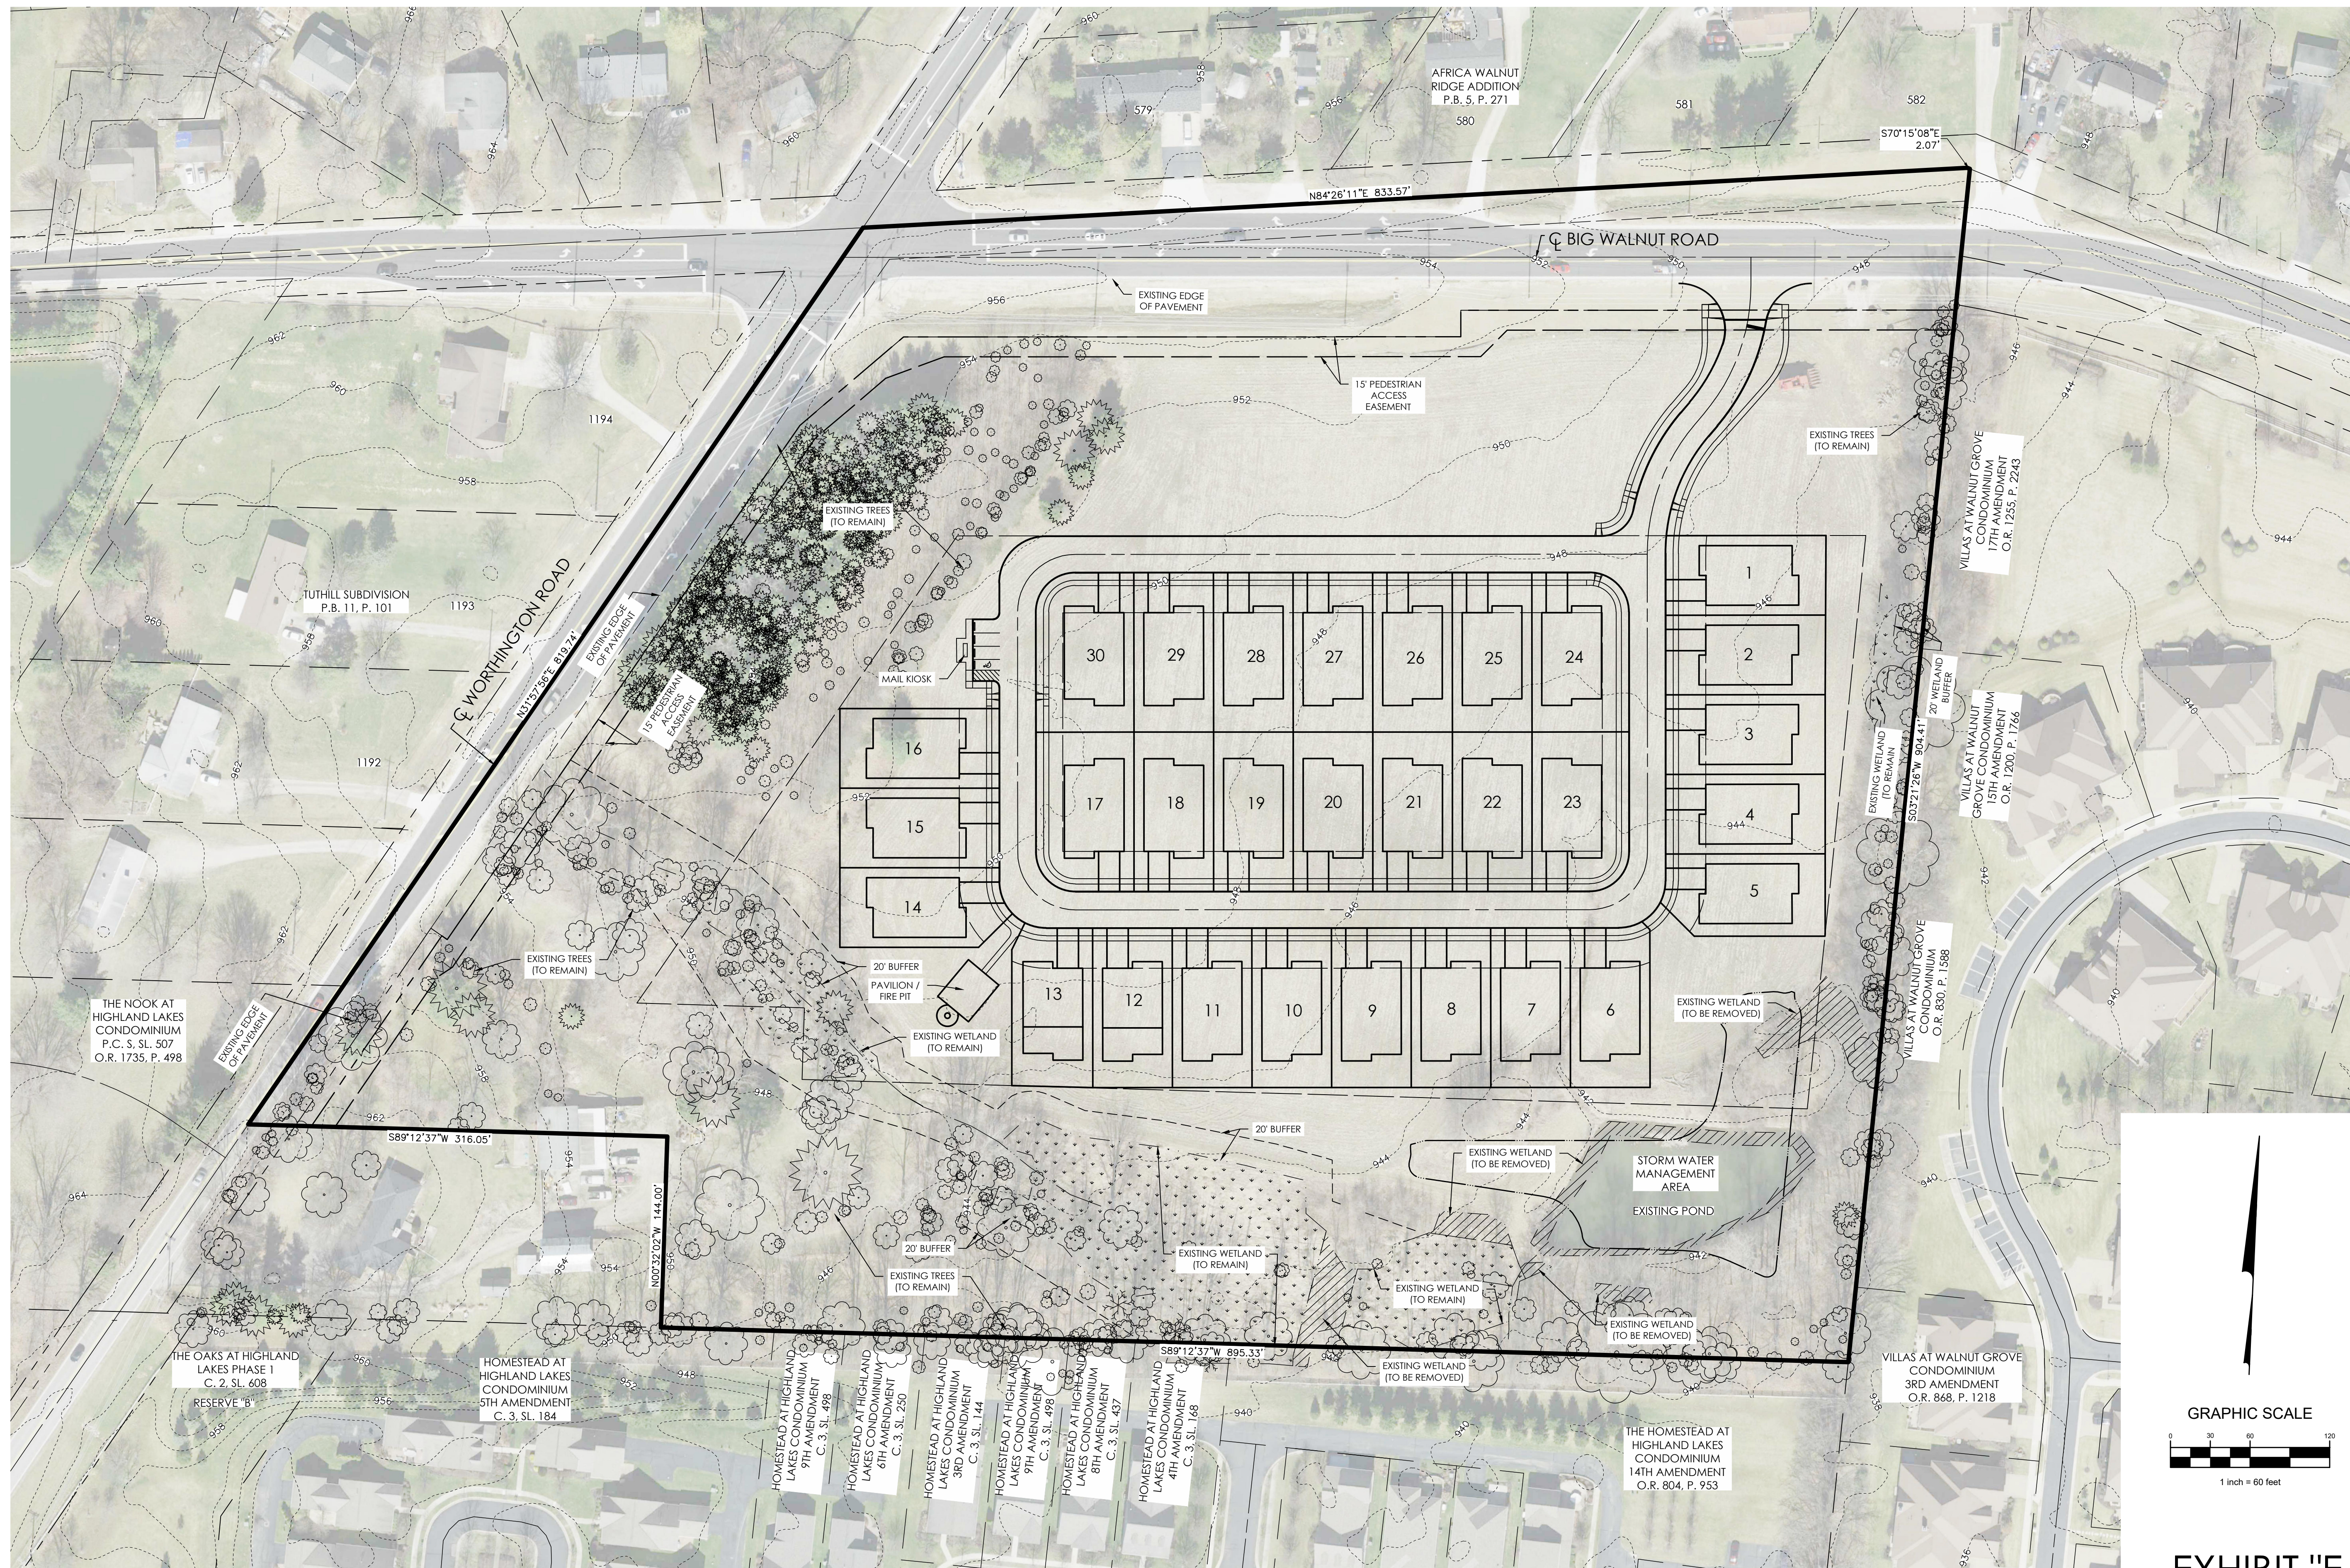


EXHIBIT "E-1"


THE GROVE

FARM LOT 13, QUARTER TOWNSHIP 2, TOWNSHIP 3, RANGE 17
UNITED STATES MILITARY DISTRICT
TOWNSHIP OF GENOA, COUNTY OF DELAWARE, STATE OF OHIO

SITE PLAN ON
AERIAL

RED FOR:
ROMANELLI &
HUGHES

PREPARED BY:

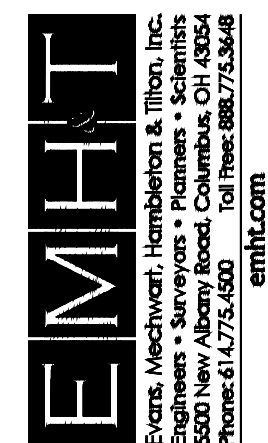

SEPTEMBER 22, 2021	
DATE	REVISED:
	REVISED:
	REVISED:
	REVISED:
	REVISED:
	REVISED: